


13908

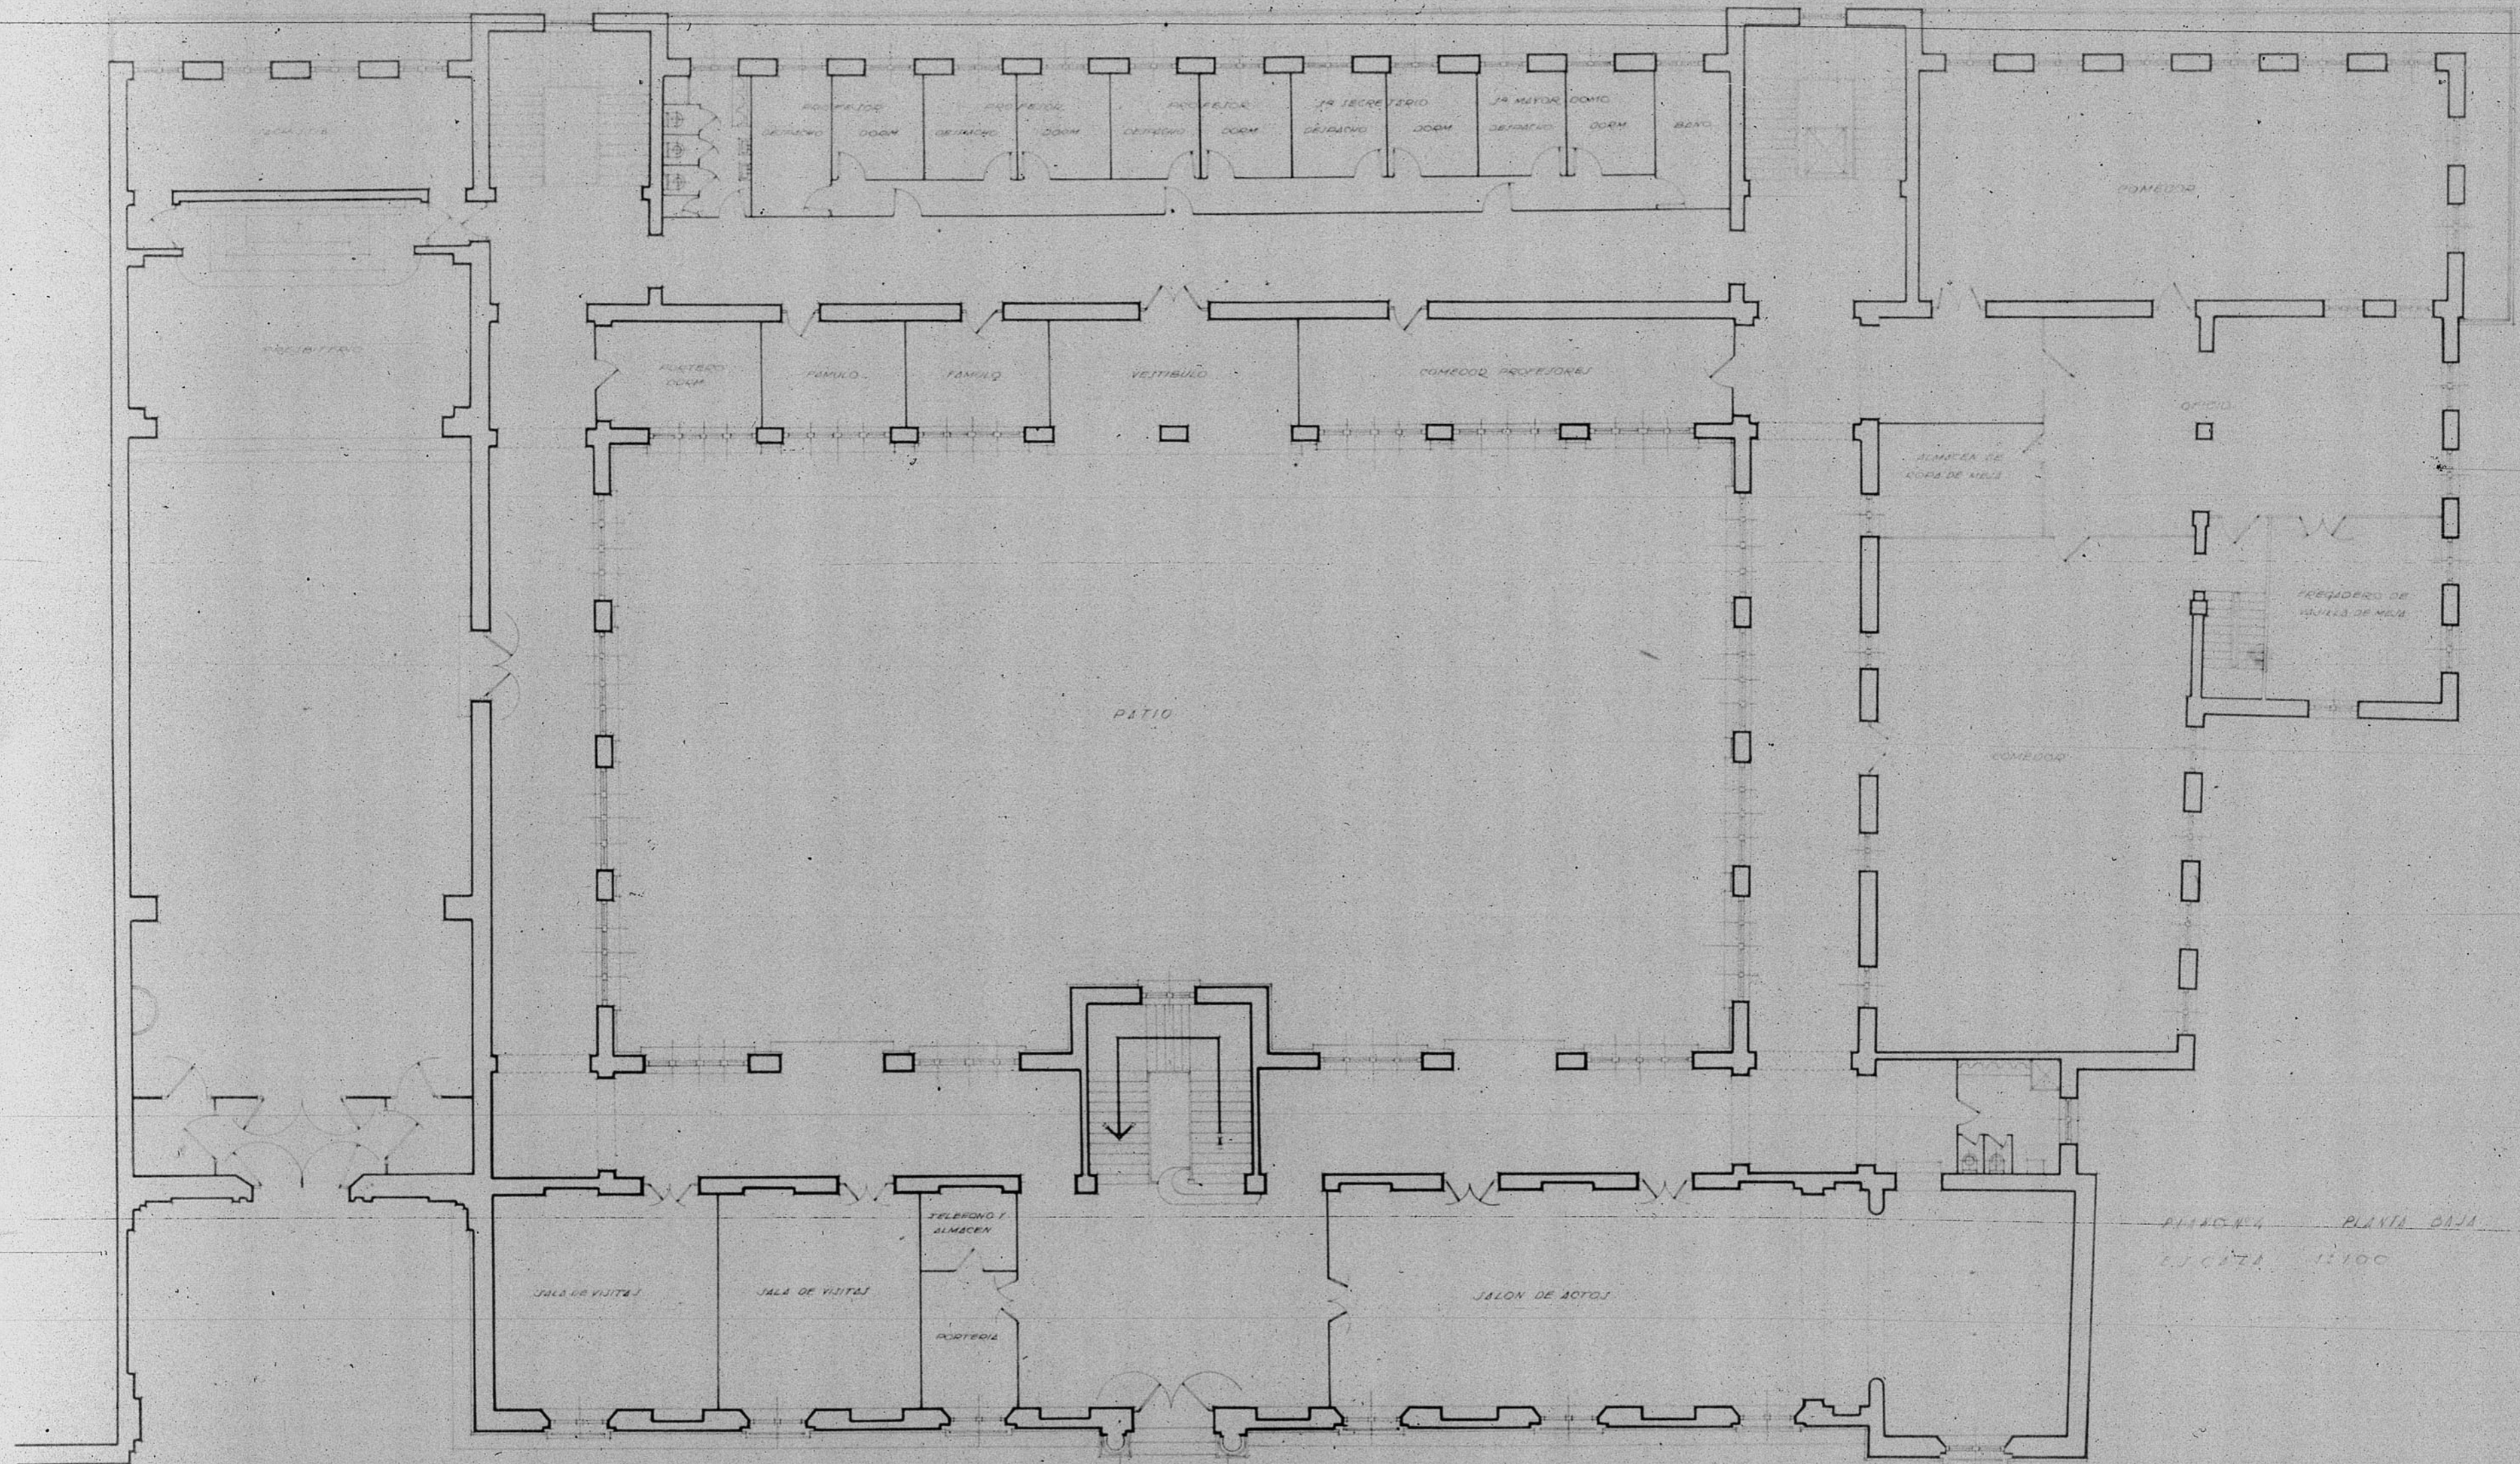

PLANTA PLANTA BAJA
EJ. C/TA 12/100

ESCALA 1/100
0 5 10 mts