



14.096

4 copias casa 7

14096

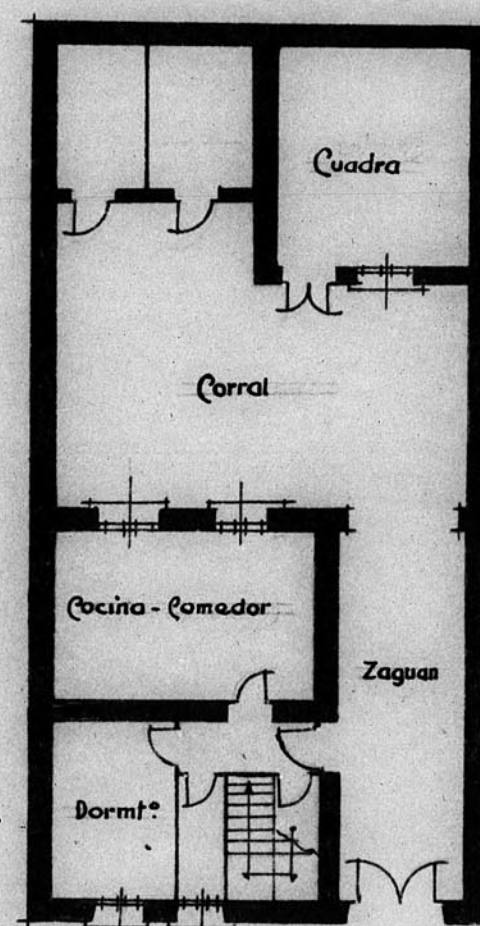

PLANTA BAJA

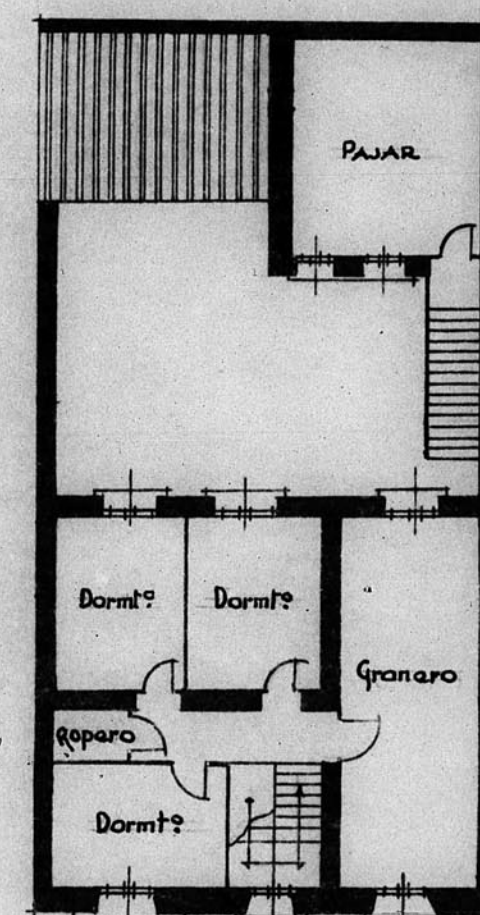

PLANTA PISO

Escala 1:200

ESCALA 1/200

-5 0 5 10 15 20 mts.