

13.320


PERFIL LONGITUDINAL

CALLE Nº 4

CARACOL.

ORDENADAS 1/50
ESCALAS:
ABCISAS 1/200

13.320

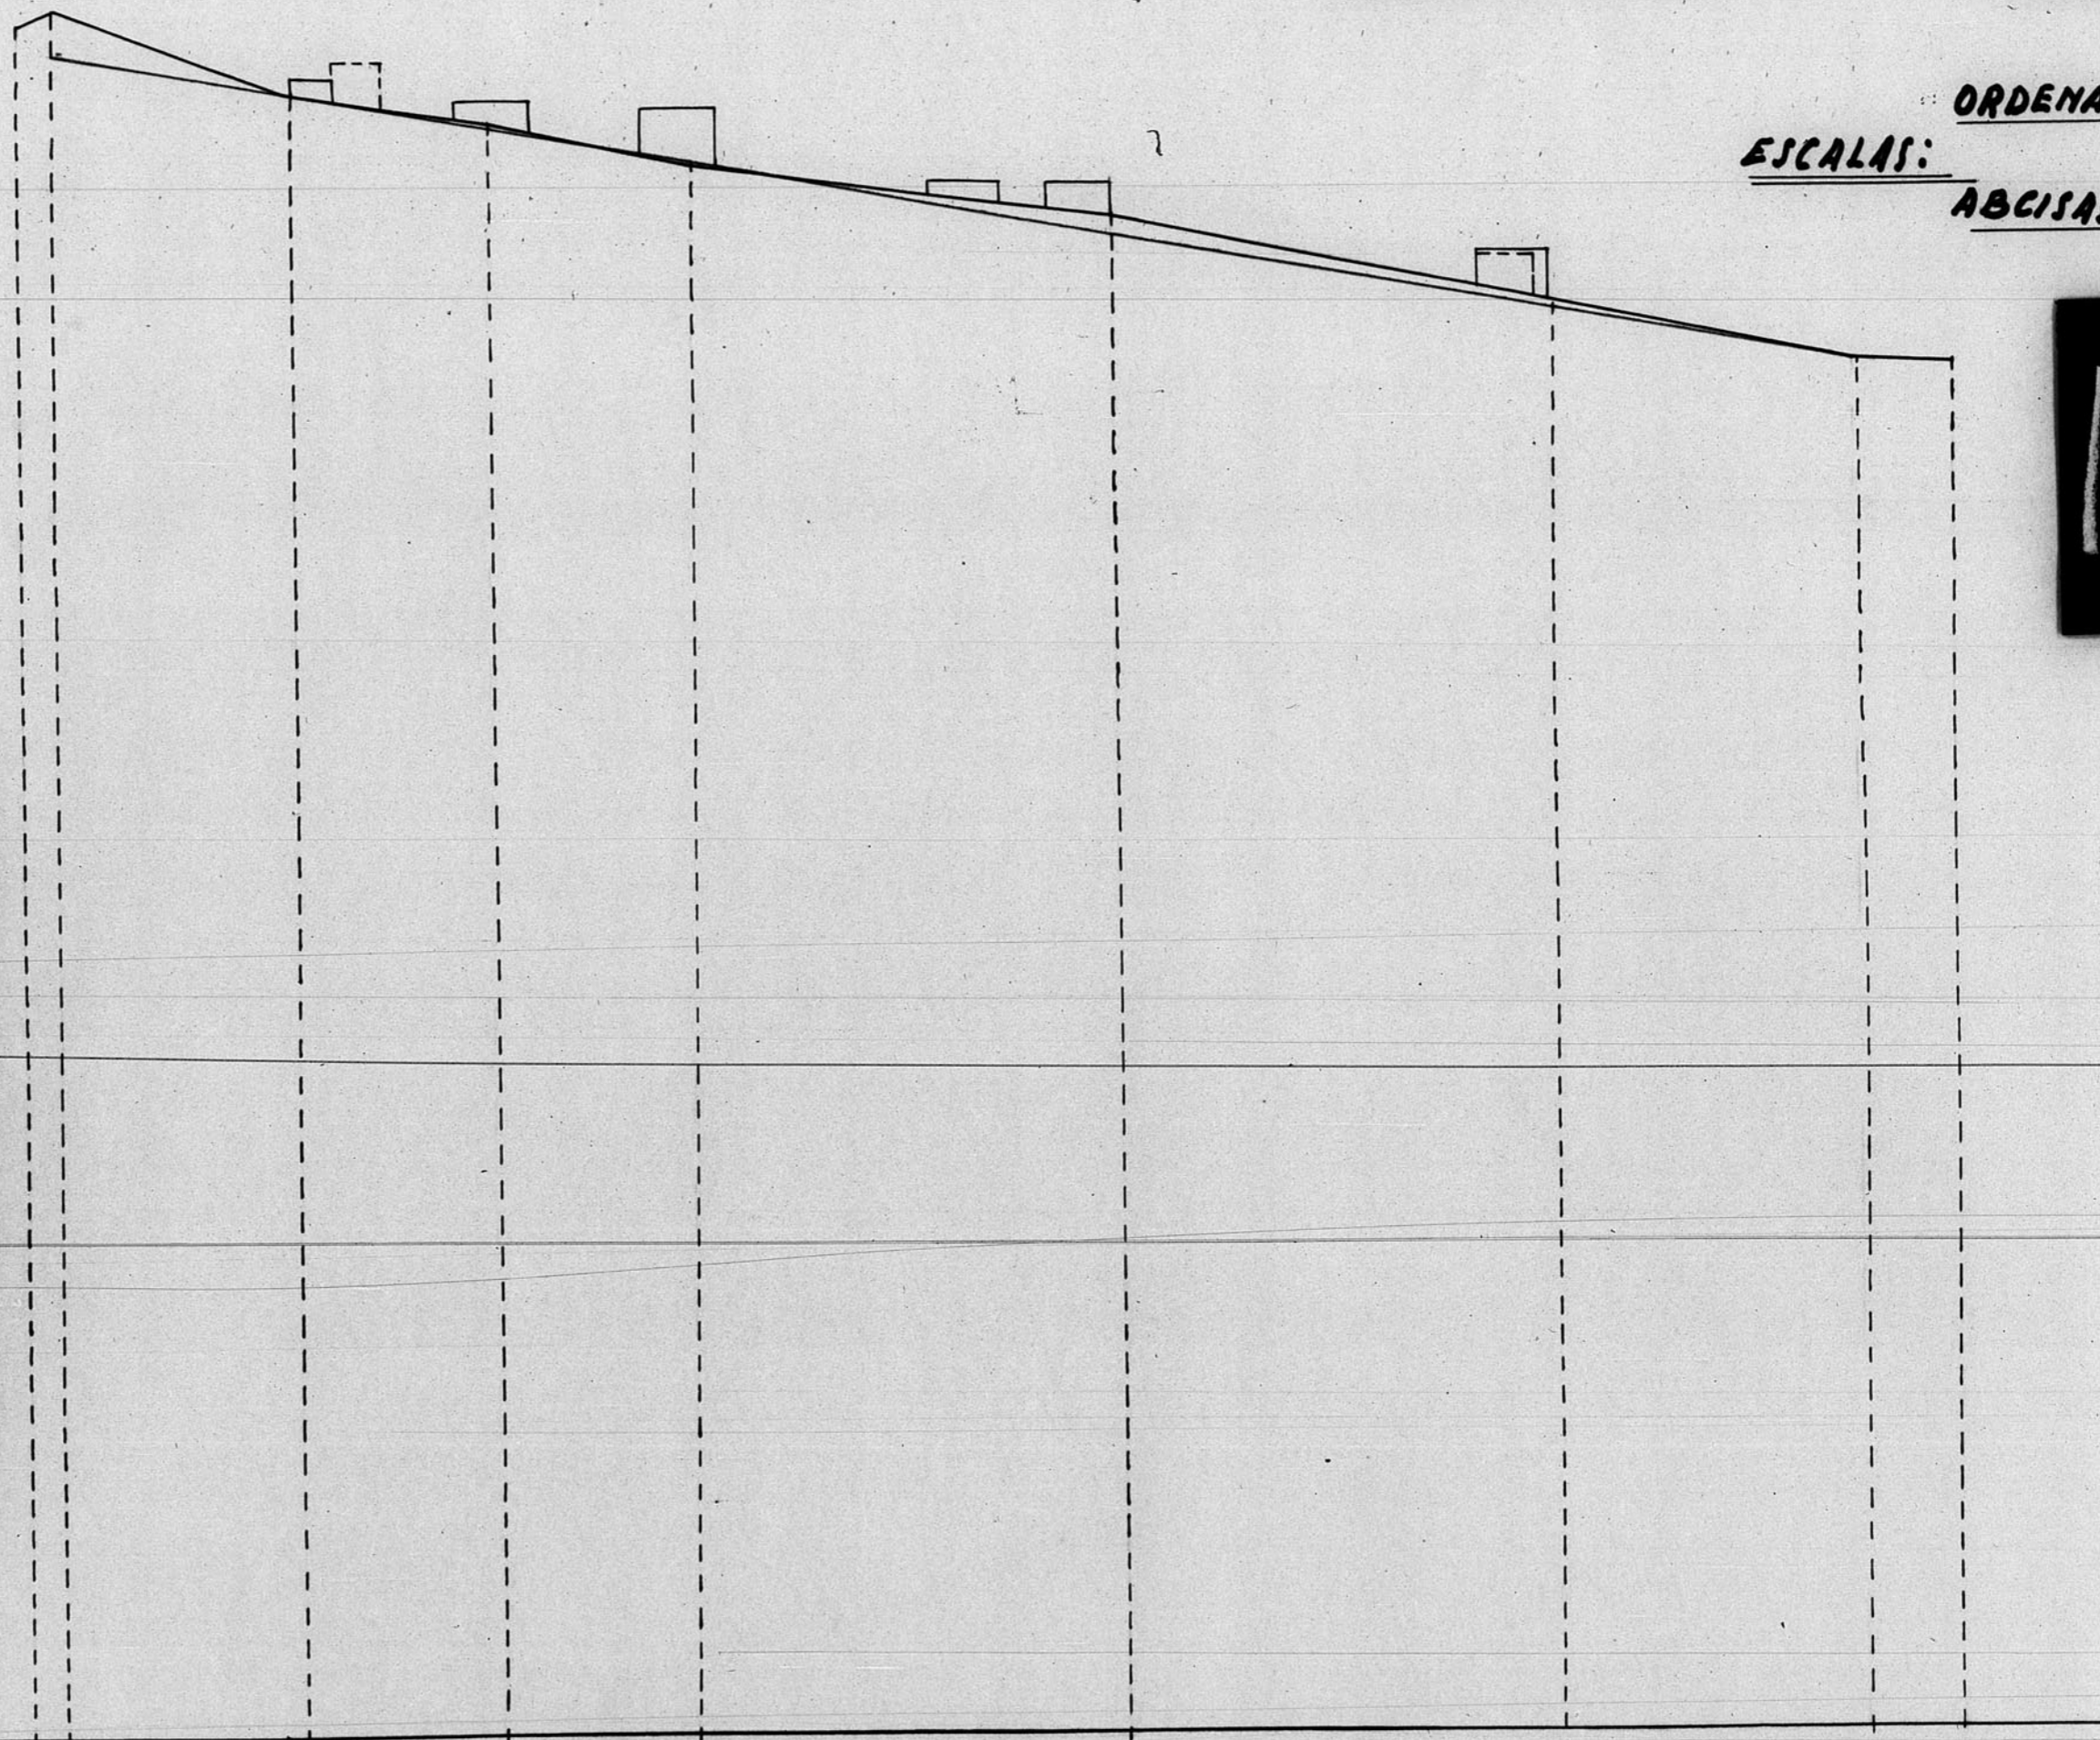

NIVEL DE REFERENCIA 913 mts. N.M.M.

PUNTOS	DISTANCIAS ORIGEN	ORDENADAS TERRENO	ORDENADAS RAJANTE	COTAS ROJAS	
				TERRAPLEN	DESMONTE
7	0.00	10.75	10.53	0.28	0.00
14	6.80	10.25	10.25	0.00	0.00
14	11.70	10.05	10.05	0.03	0.00
14	16.50	9.82	9.84	0.02	0.00
0	21.10	9.52	9.40	0.12	0.00
14	27.00	8.93	8.92	0.06	0.00
14	35.40	8.55	8.55	0.00	0.00
14	41.00	8.53	8.53	0.00	0.00

1 = 14.10

2 = 33.80

MINISTERIO DE OBRAS PUBLICAS
 DIRECCION GENERAL DE OBRAS PUBLICAS
 SECCION DE PROYECTOS Y ESTUDIOS
 13.320

Beruel. Febrero. 1944
 El Arquitecto
 José W. Galán

GOBIERNO
 ARAGON