


14.068

0 (14068)

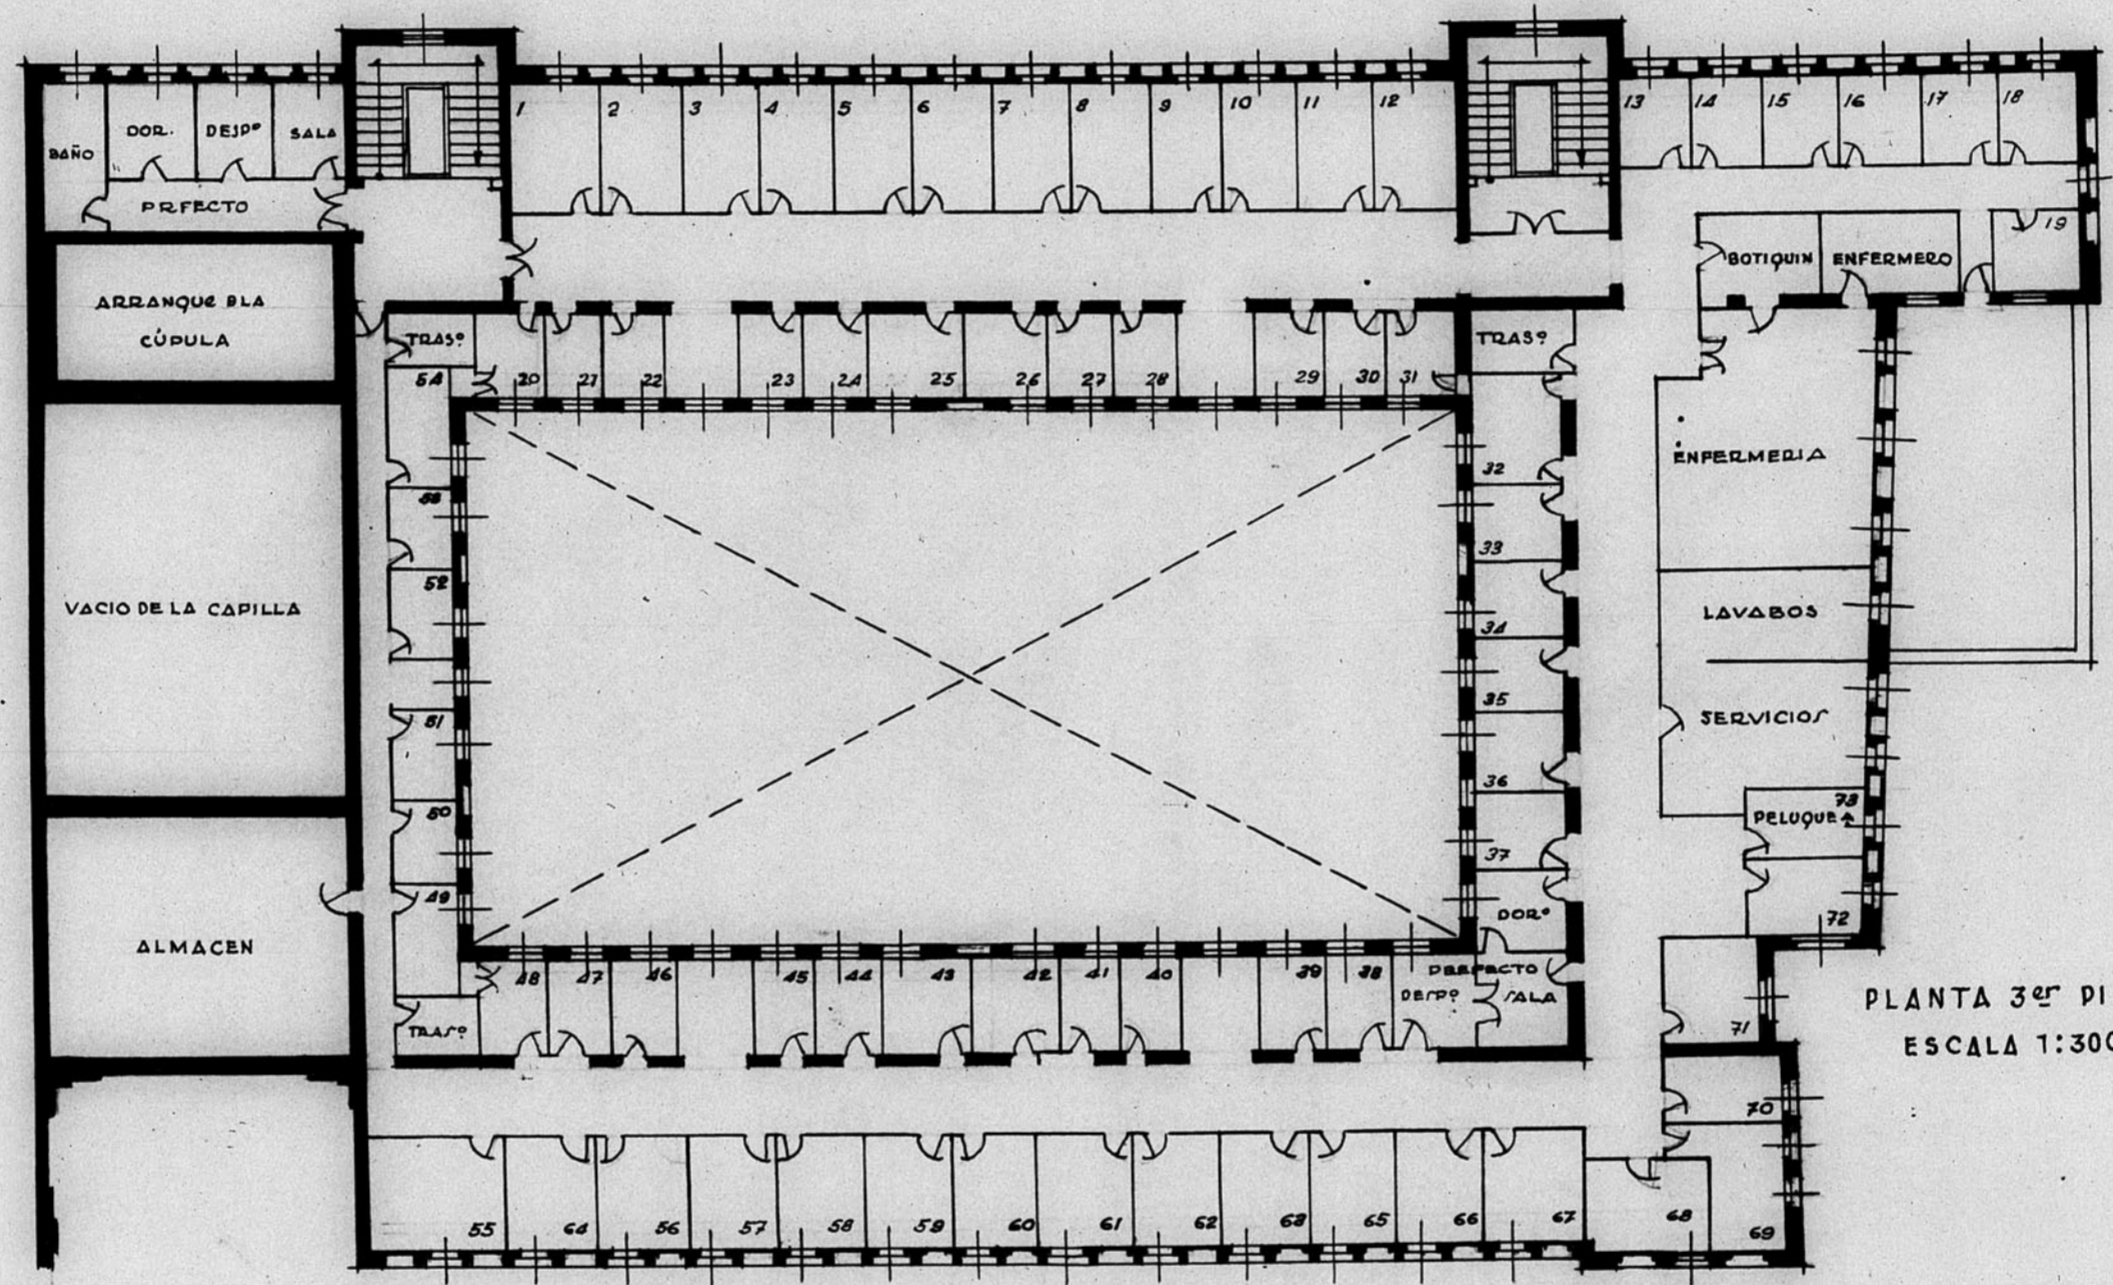

PLANTA 3er PISO
ESCALA 1:300

