
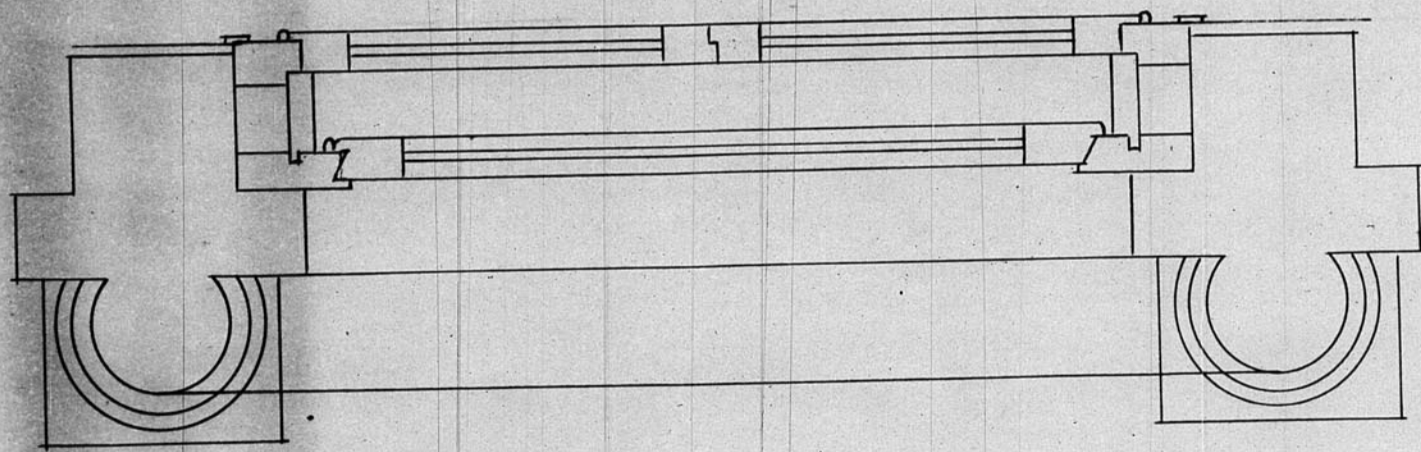


13.282

13.282

PALACIO EPISCOPAL DETALLES

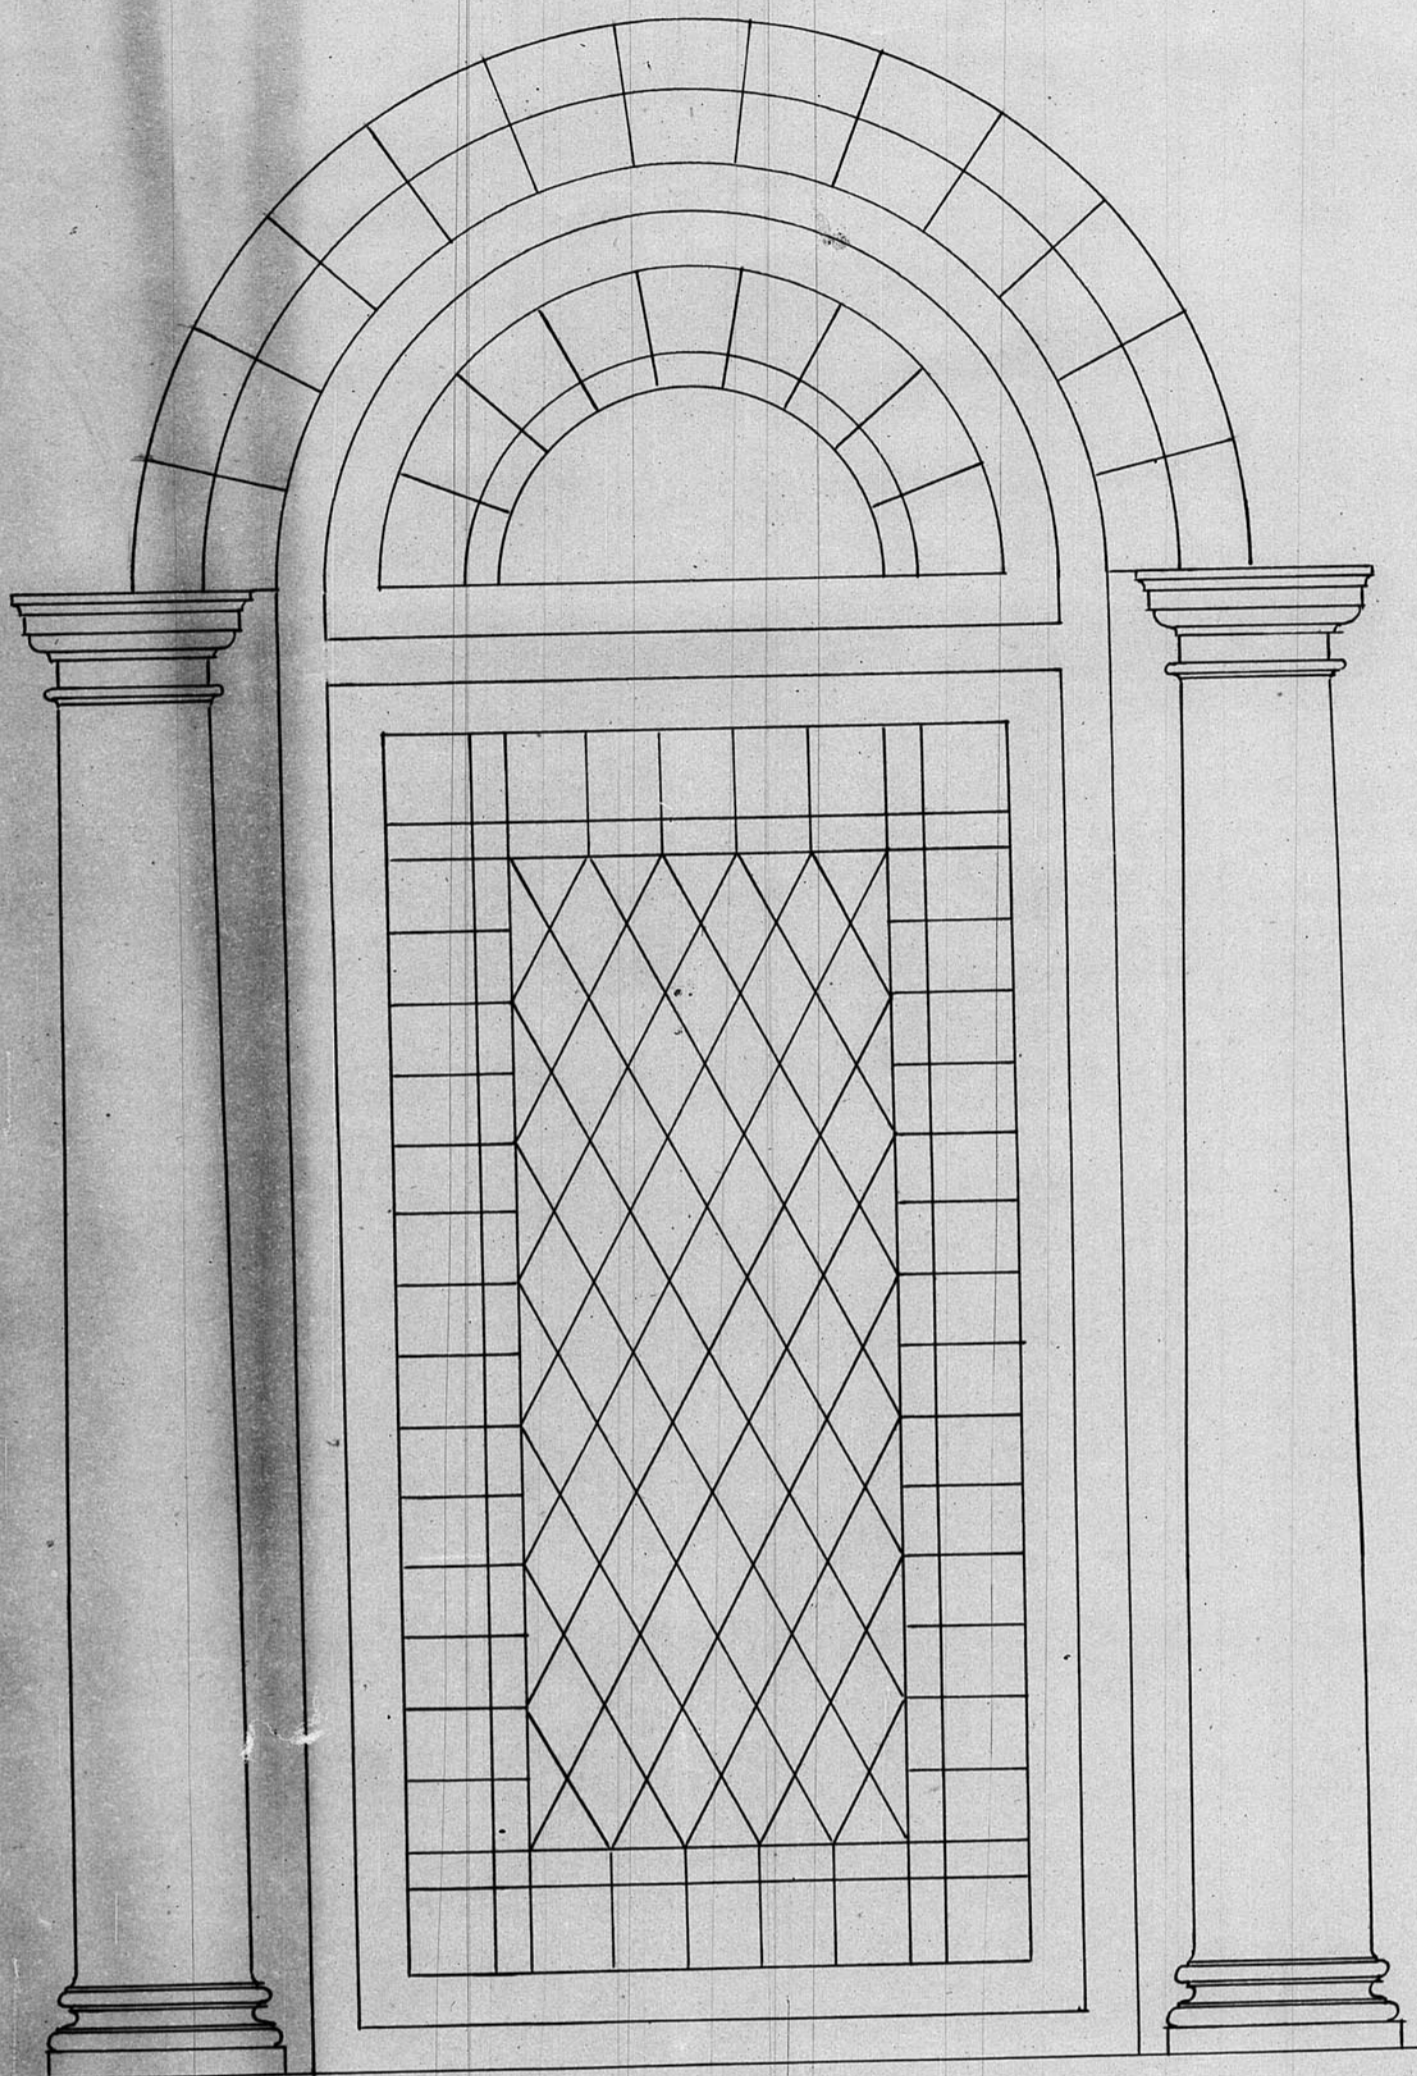

Escala 1:10

671

ESCALA 1/10

