


14.069

14069

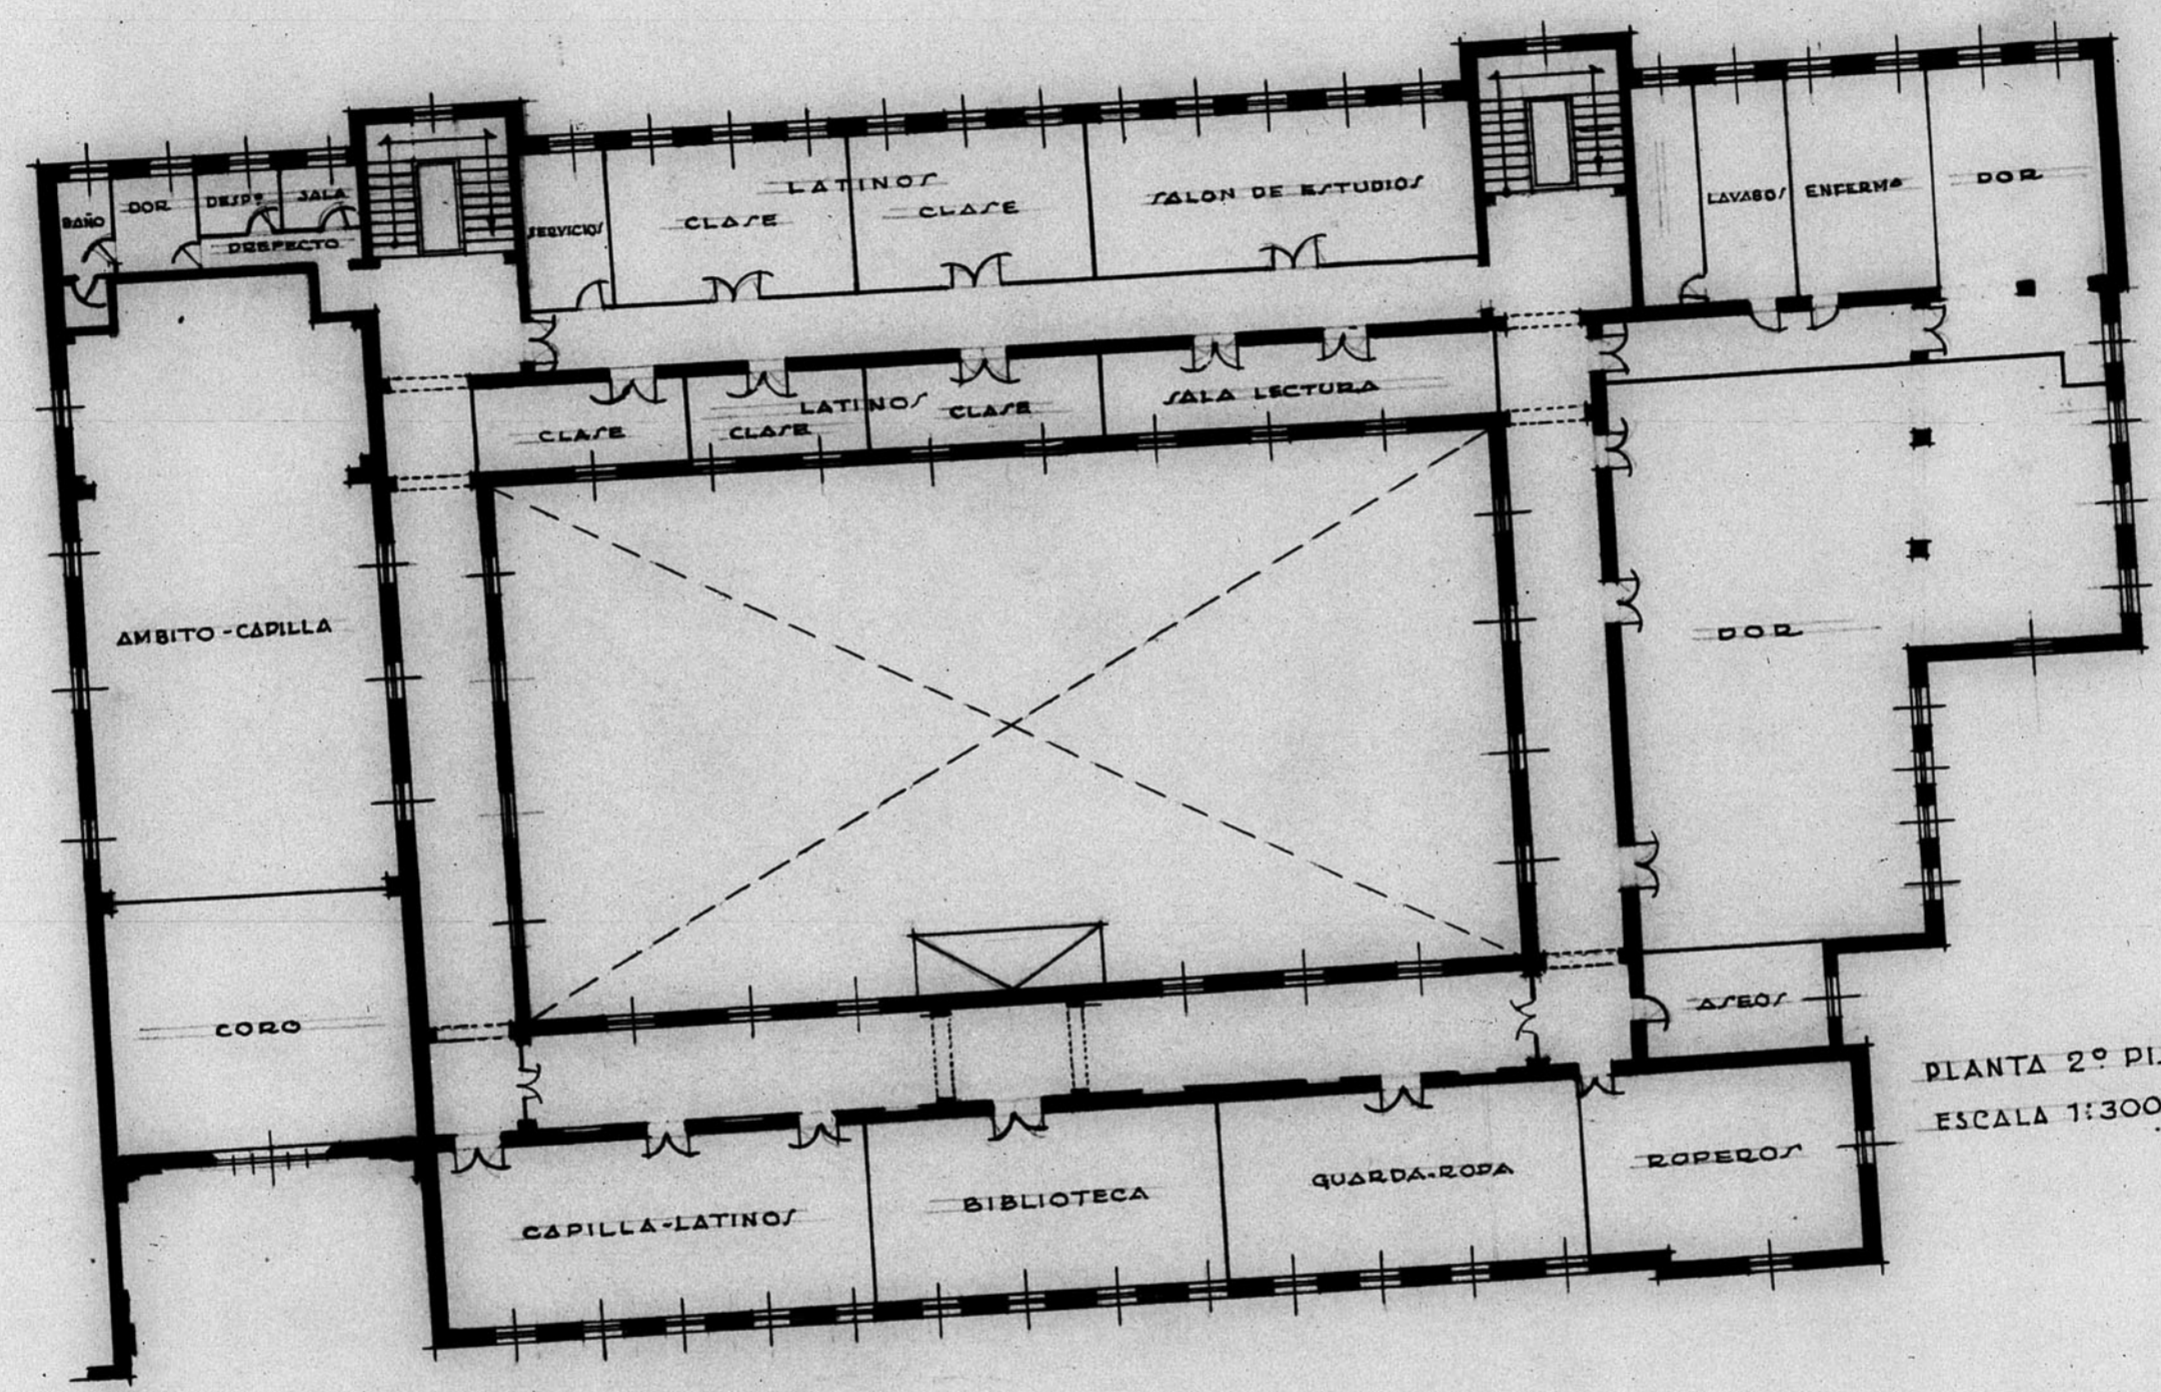

PLANTA 2º PISO
ESCALA 1:300

