



13768

CASA BENEFICENCIA - EXPÓSITOS - PLANTA 4ª
Escala 1:200

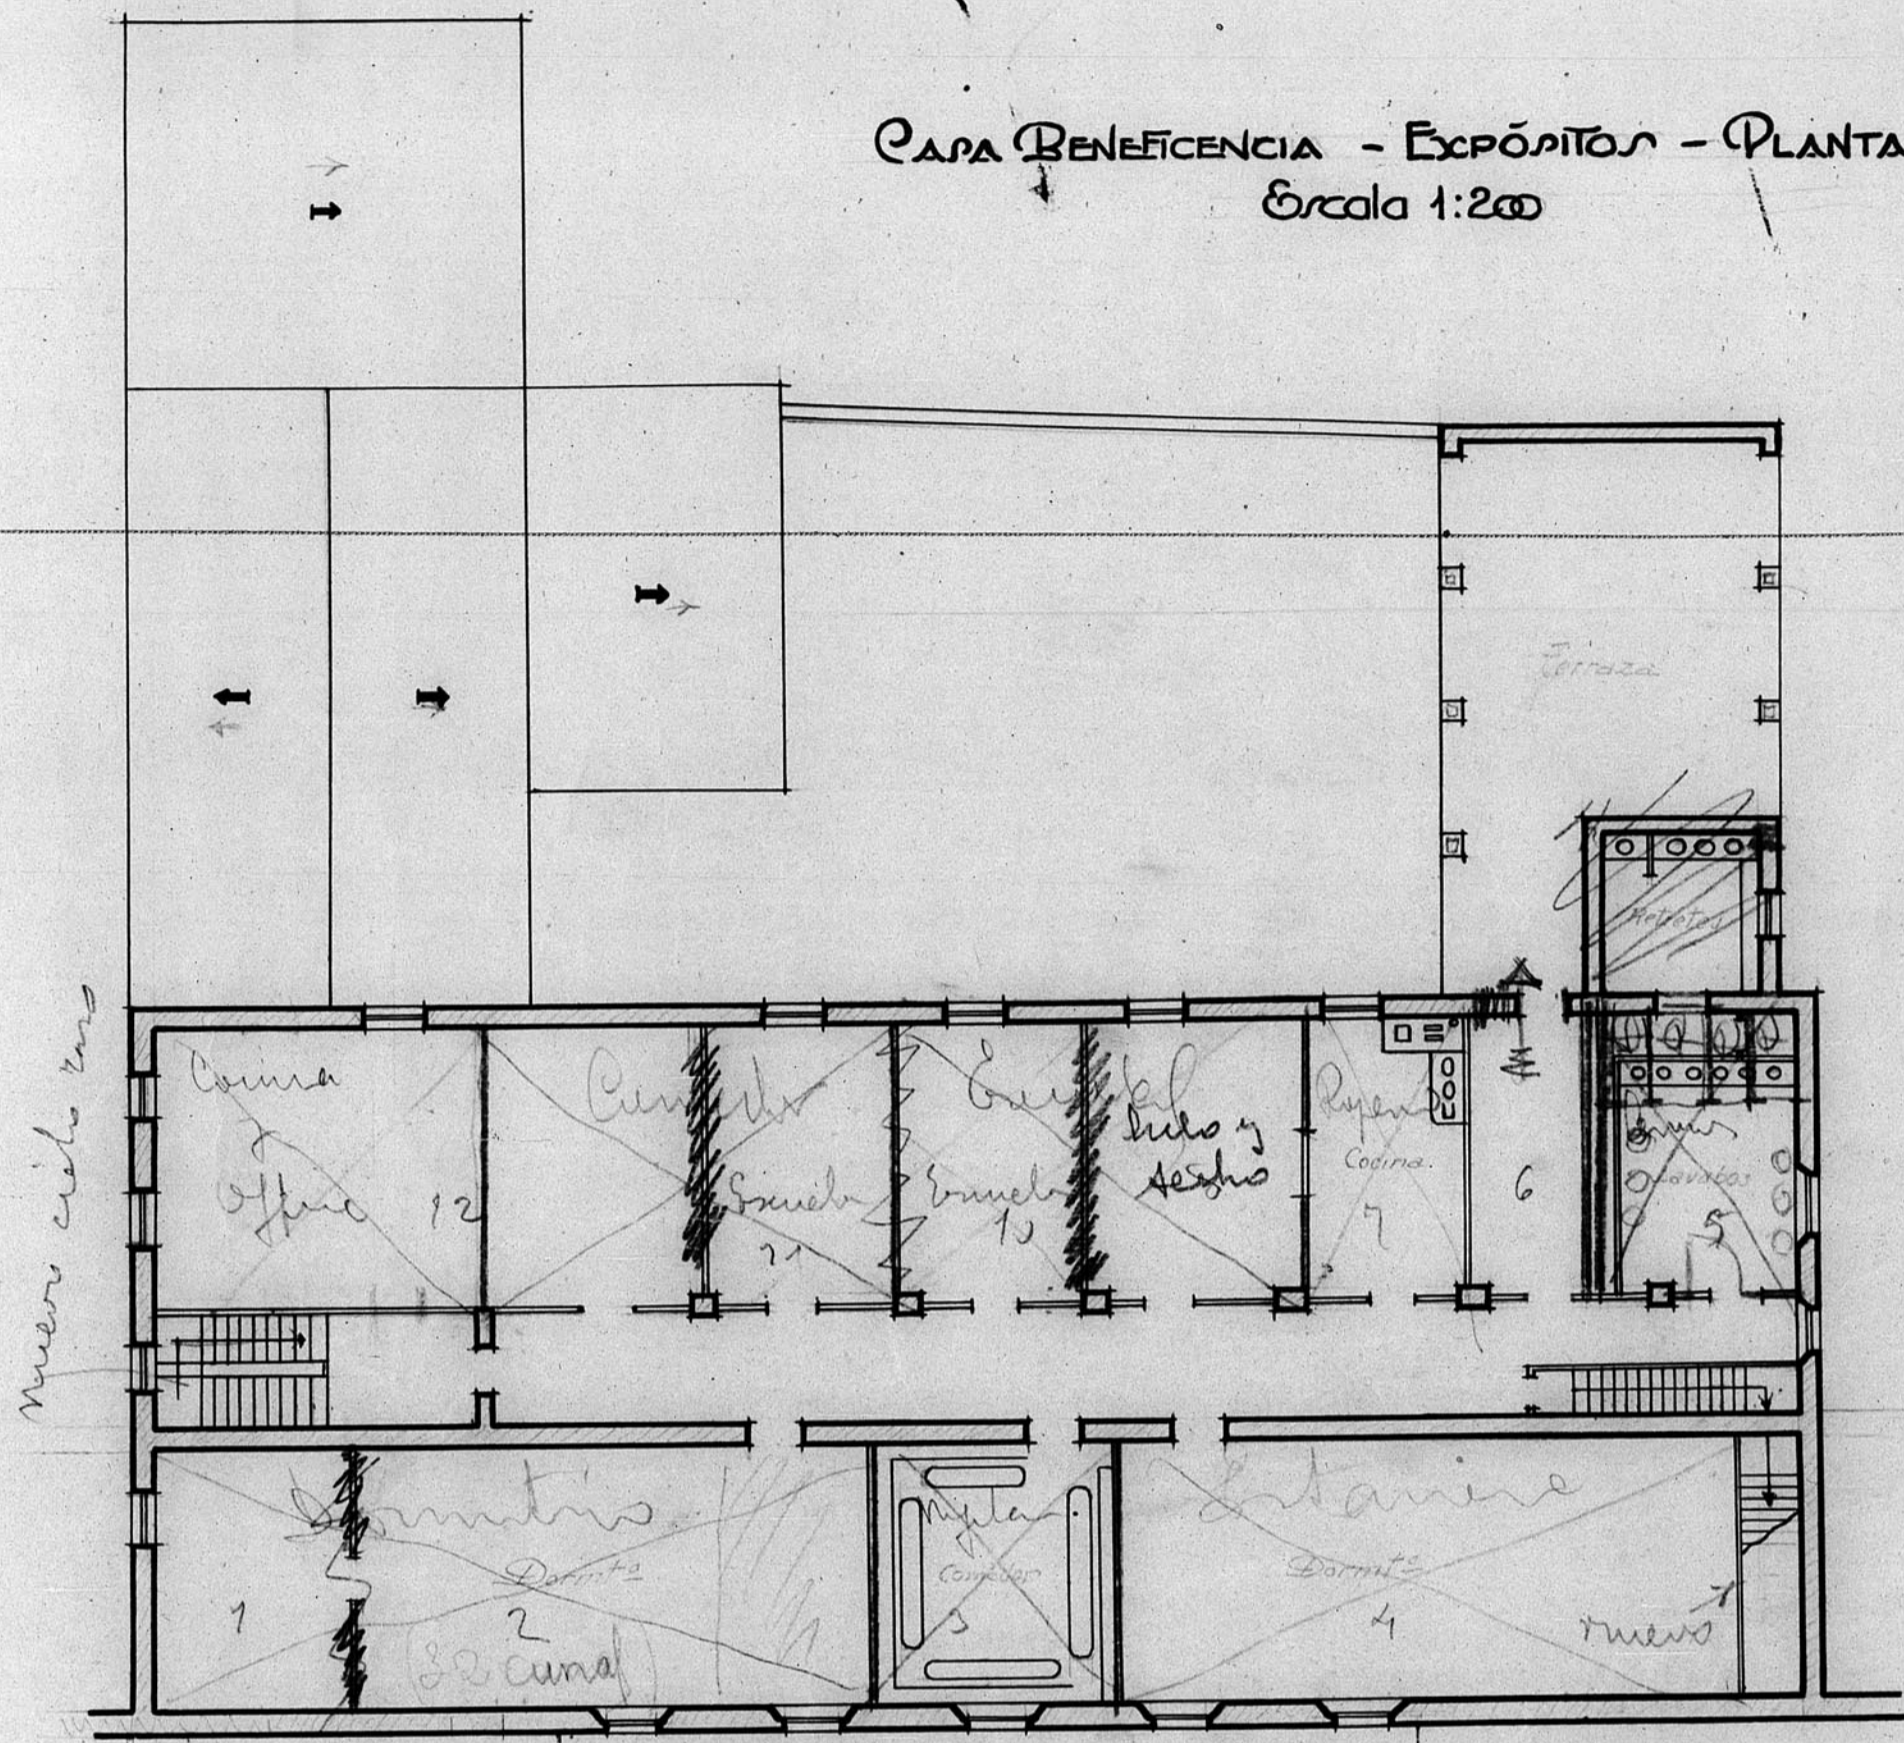

- 6 techo nuevo y rebordes
- 7 Ventanas etc
- 8 sin hacer
- 10
- 11
- 12 - sin hacer

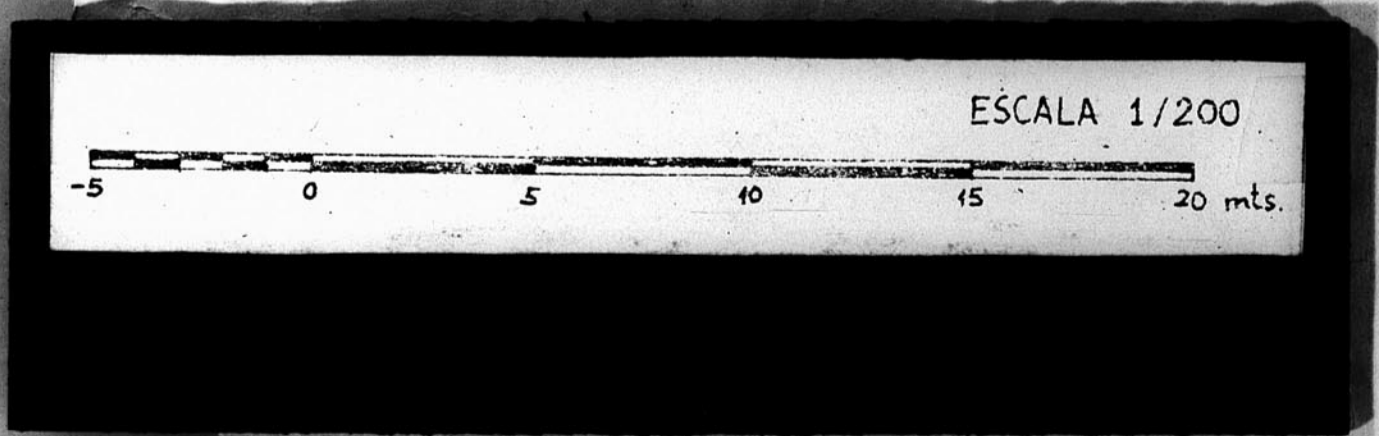

10.6	8	8.250	240	6.75	2	8.250	8.250	8.250	24.750
------	---	-------	-----	------	---	-------	-------	-------	--------