


12802

Escala 1:1000

B 826

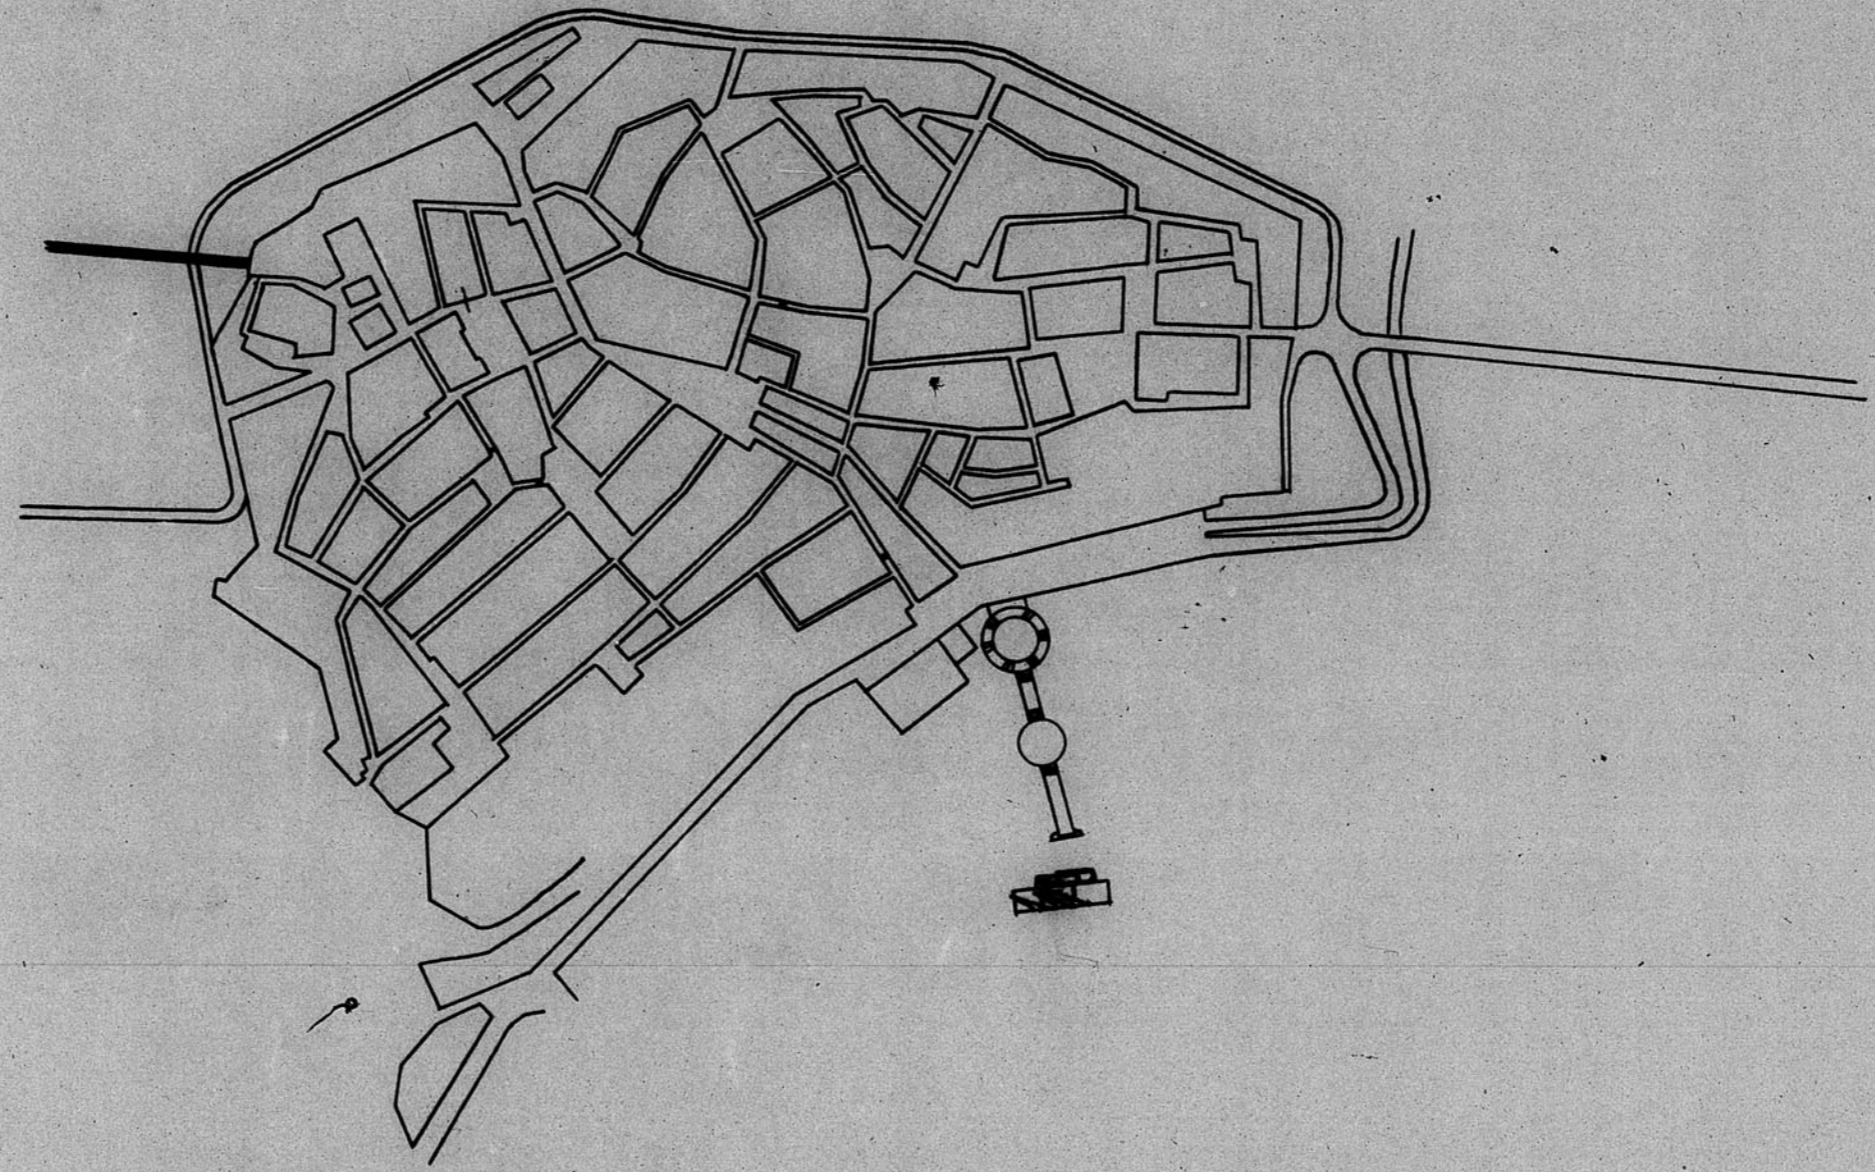

a Escala 1:1000
100 mts.

Escala 1:5.000

