


14.071

14071

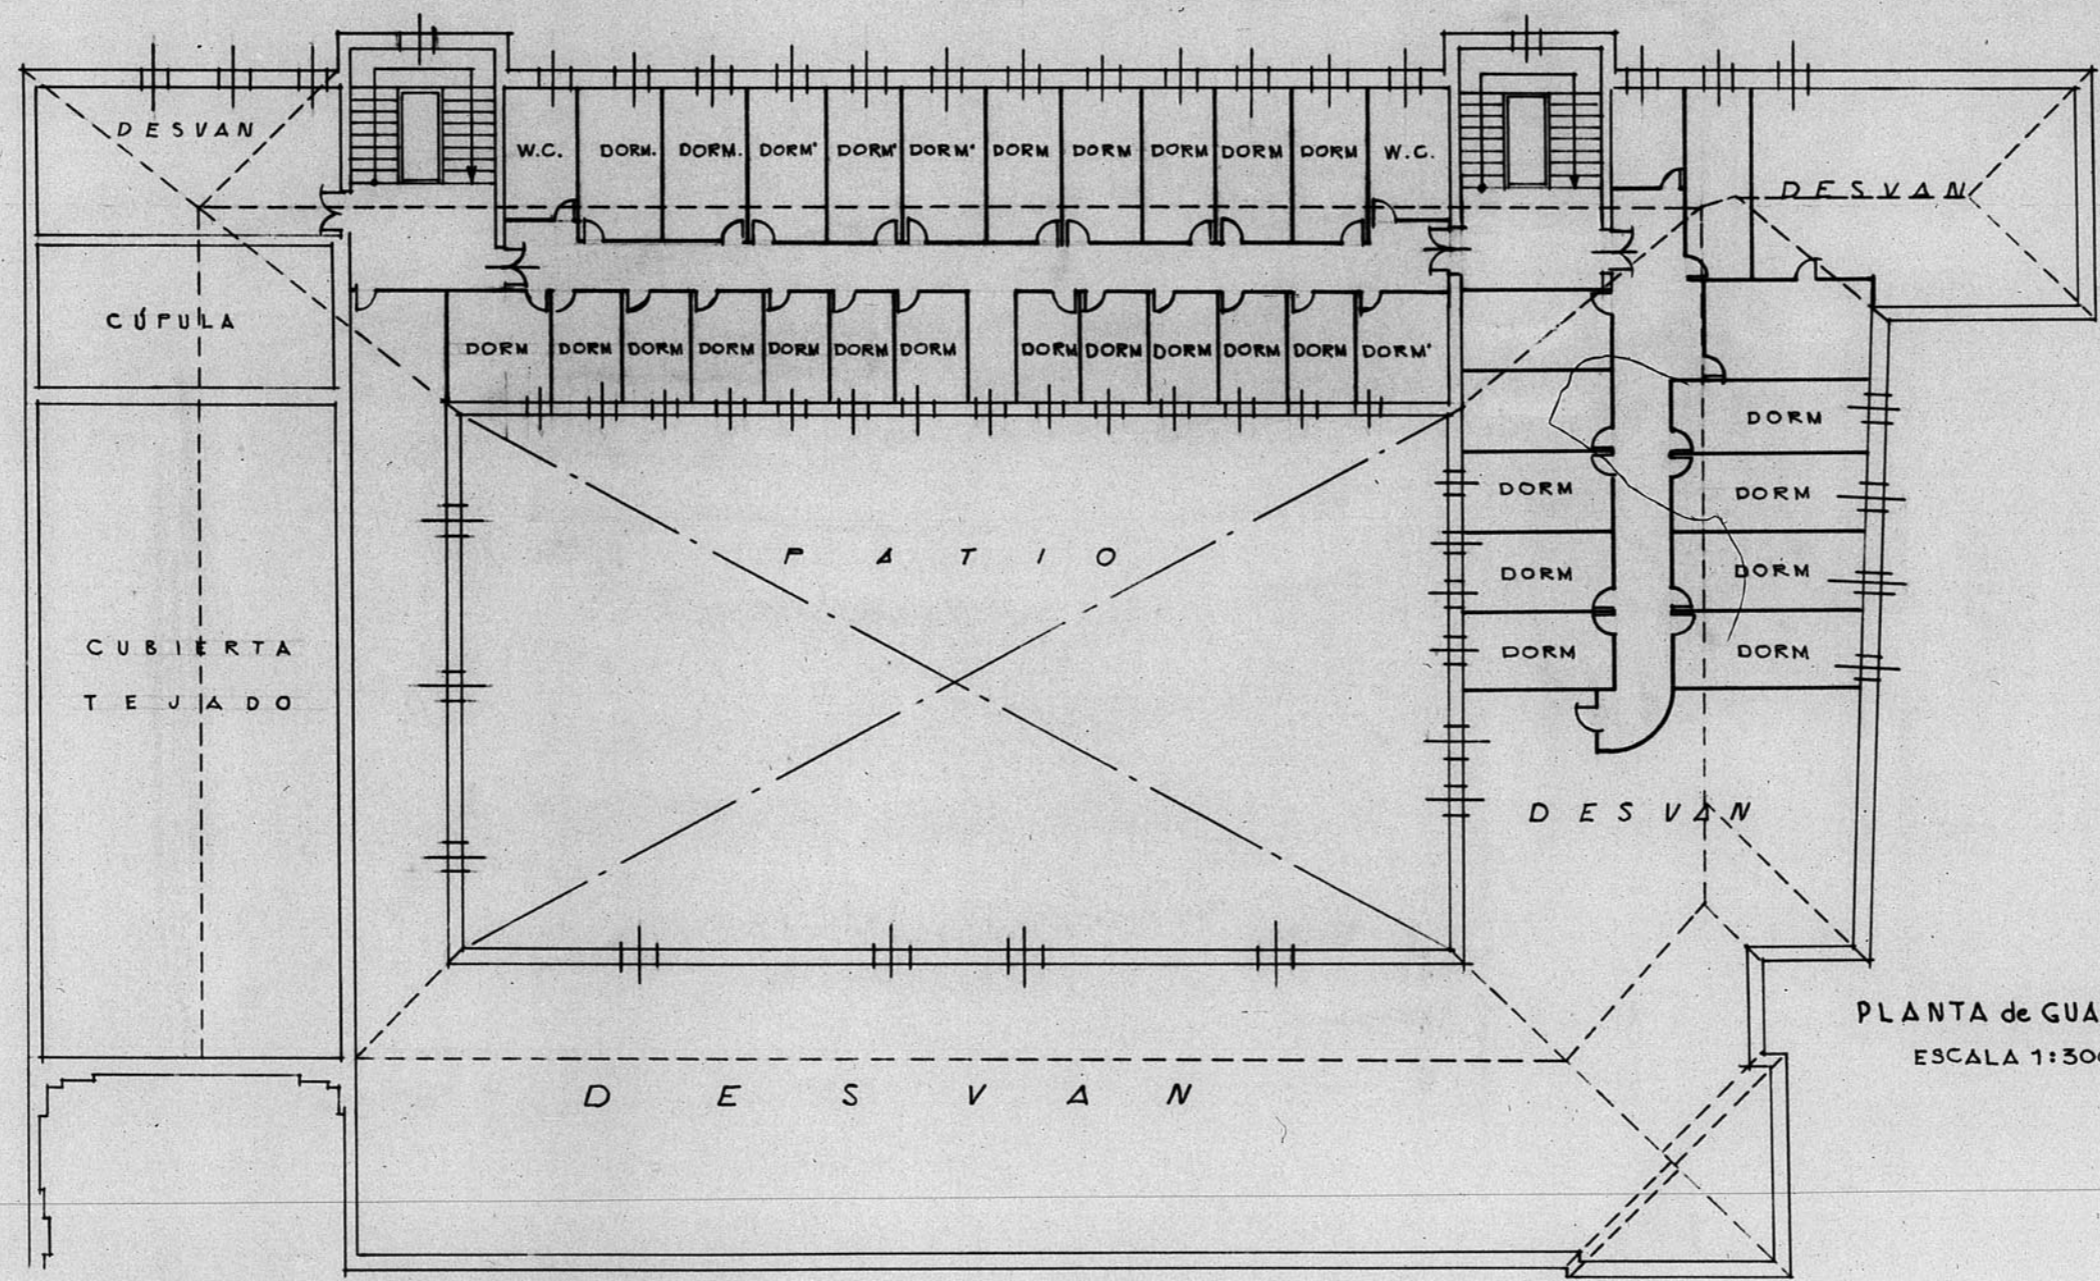

PLANTA de GUARDILLA
ESCALA 1:300

