


13516

13.516

# Catedral de Albarraeín

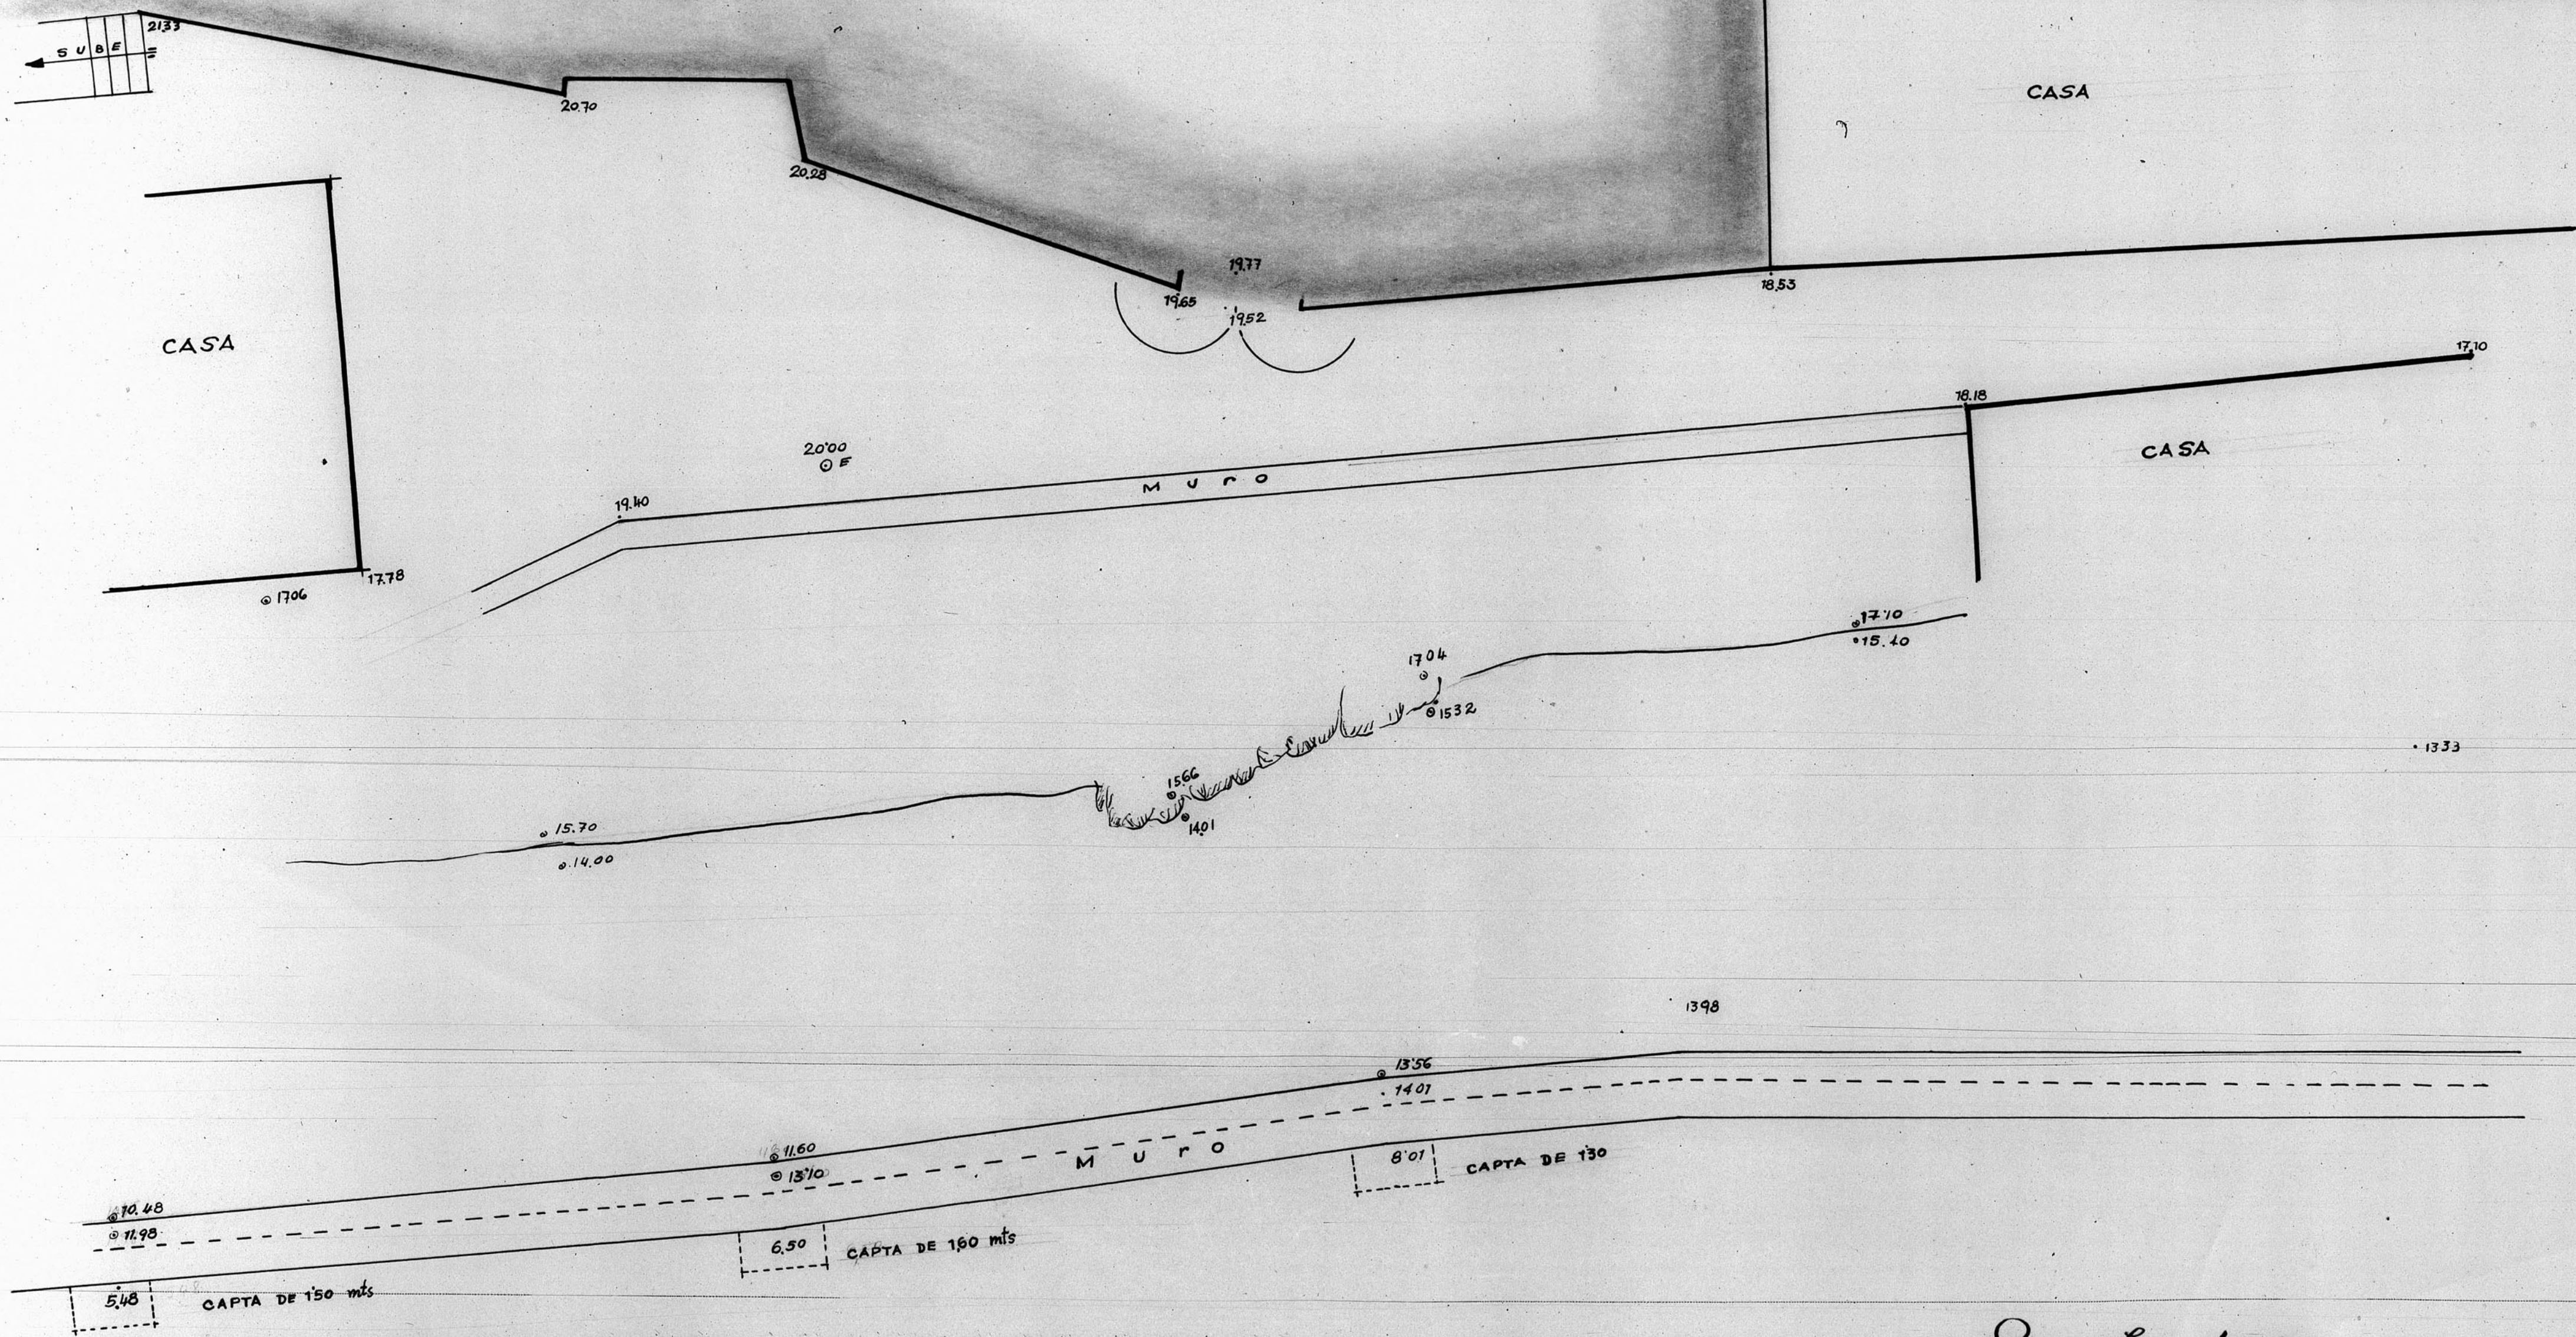

Escala 1:100

TERUEL - JULIO - 1955

ESCALA 1/100

0 5 10 mts.