


12.737

CALLE C^{TE} FORTEA

TERUEL

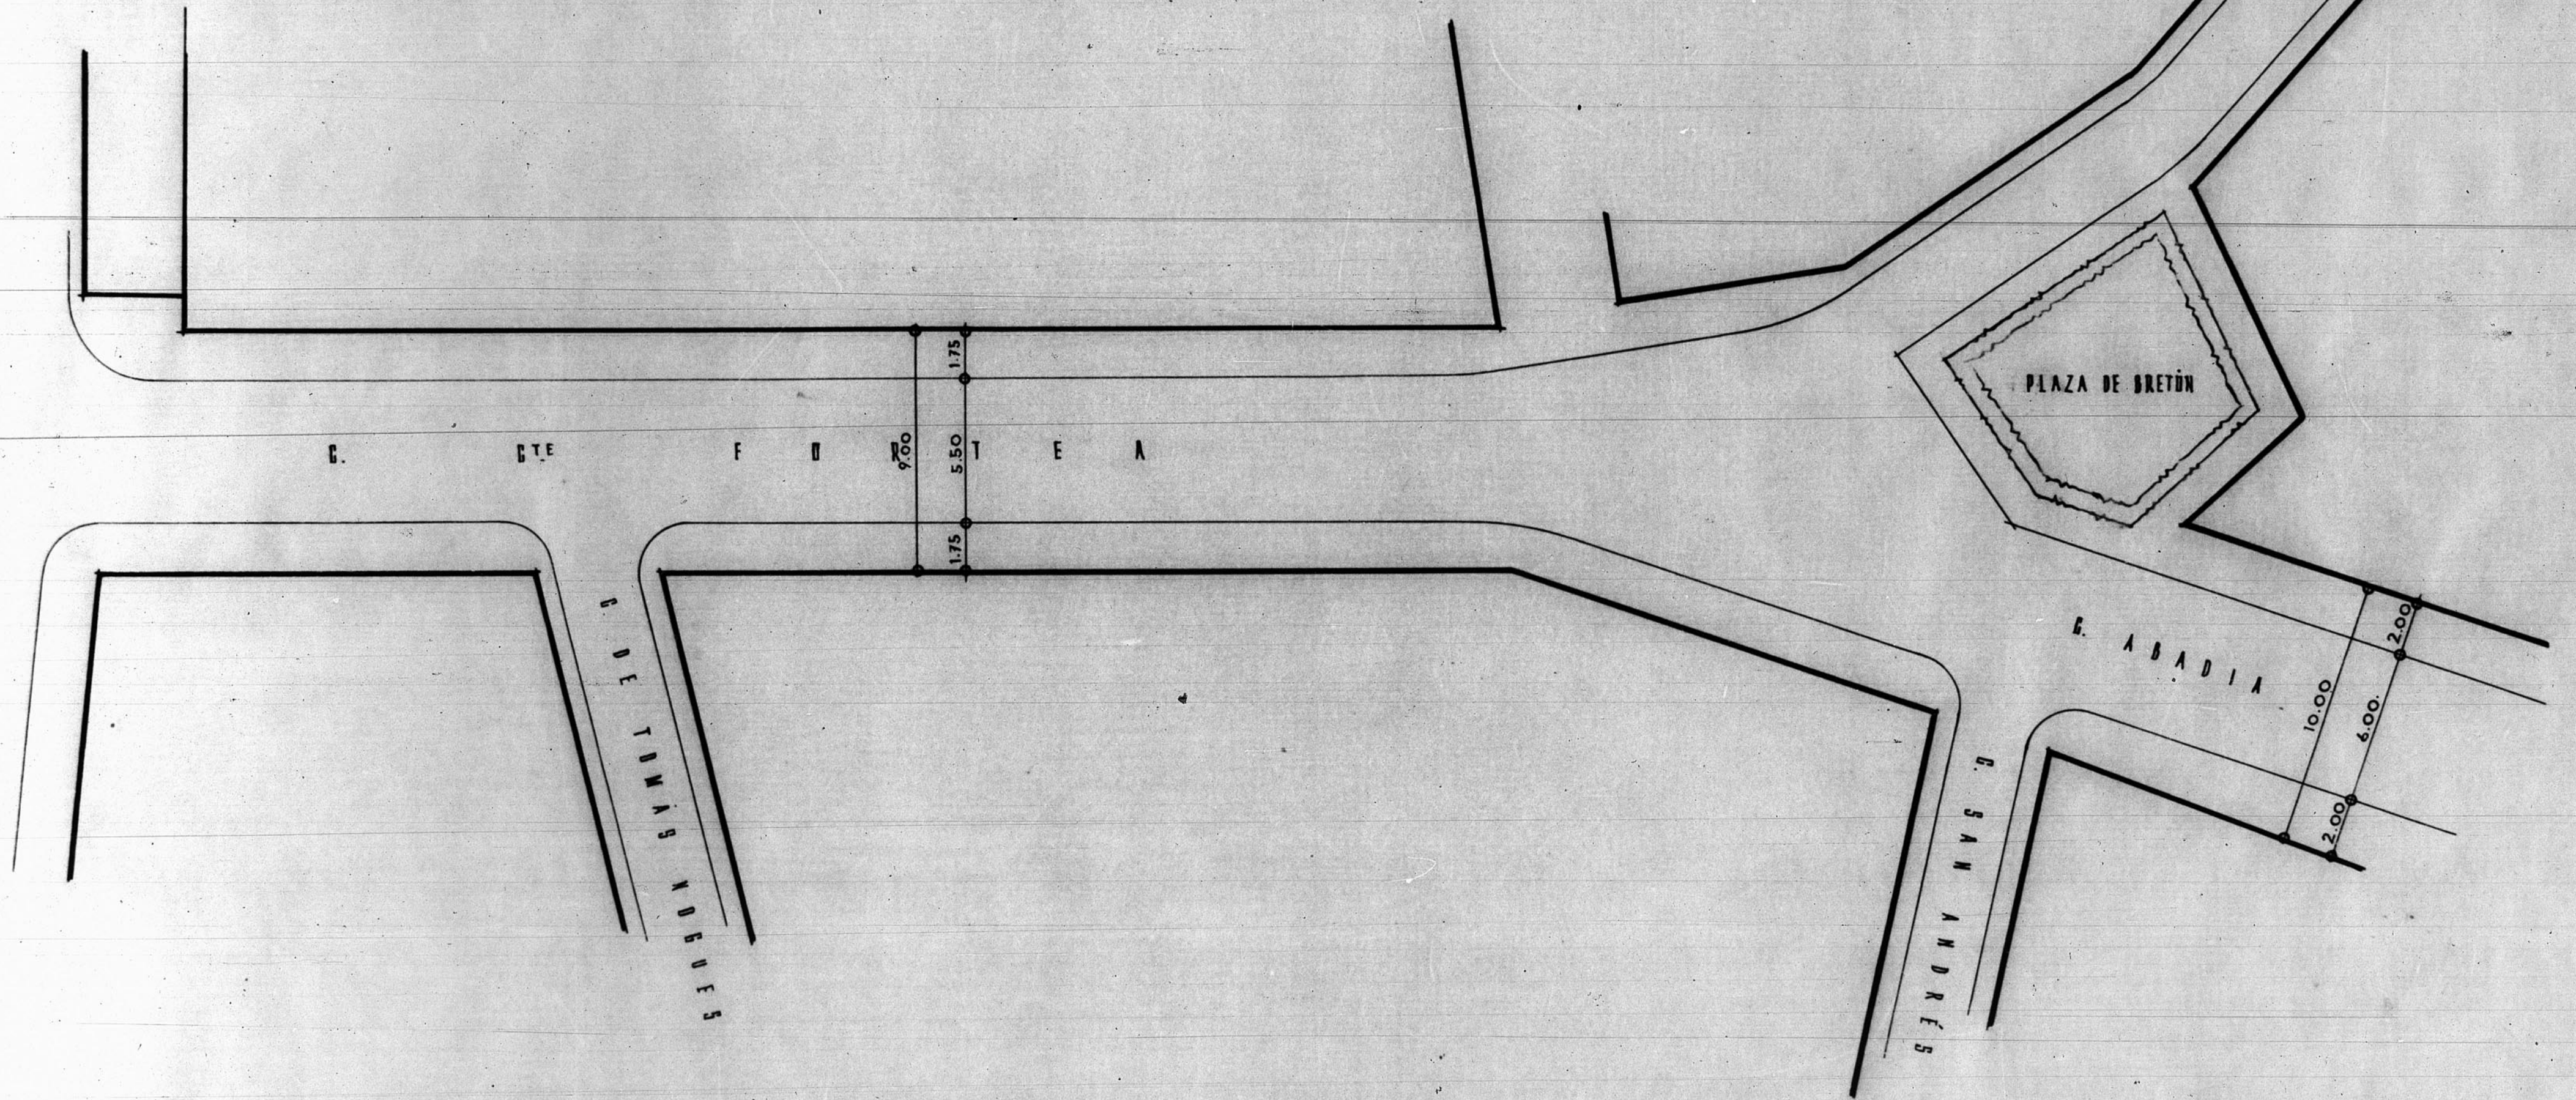

REFORMA

ESCALA 1:200

ZARAGOZA MARZO DE 1950

BANDEJA 3-264 B

