


PERFIL GRAFICO.

CUBICACION TERRAPLEN.

13.213

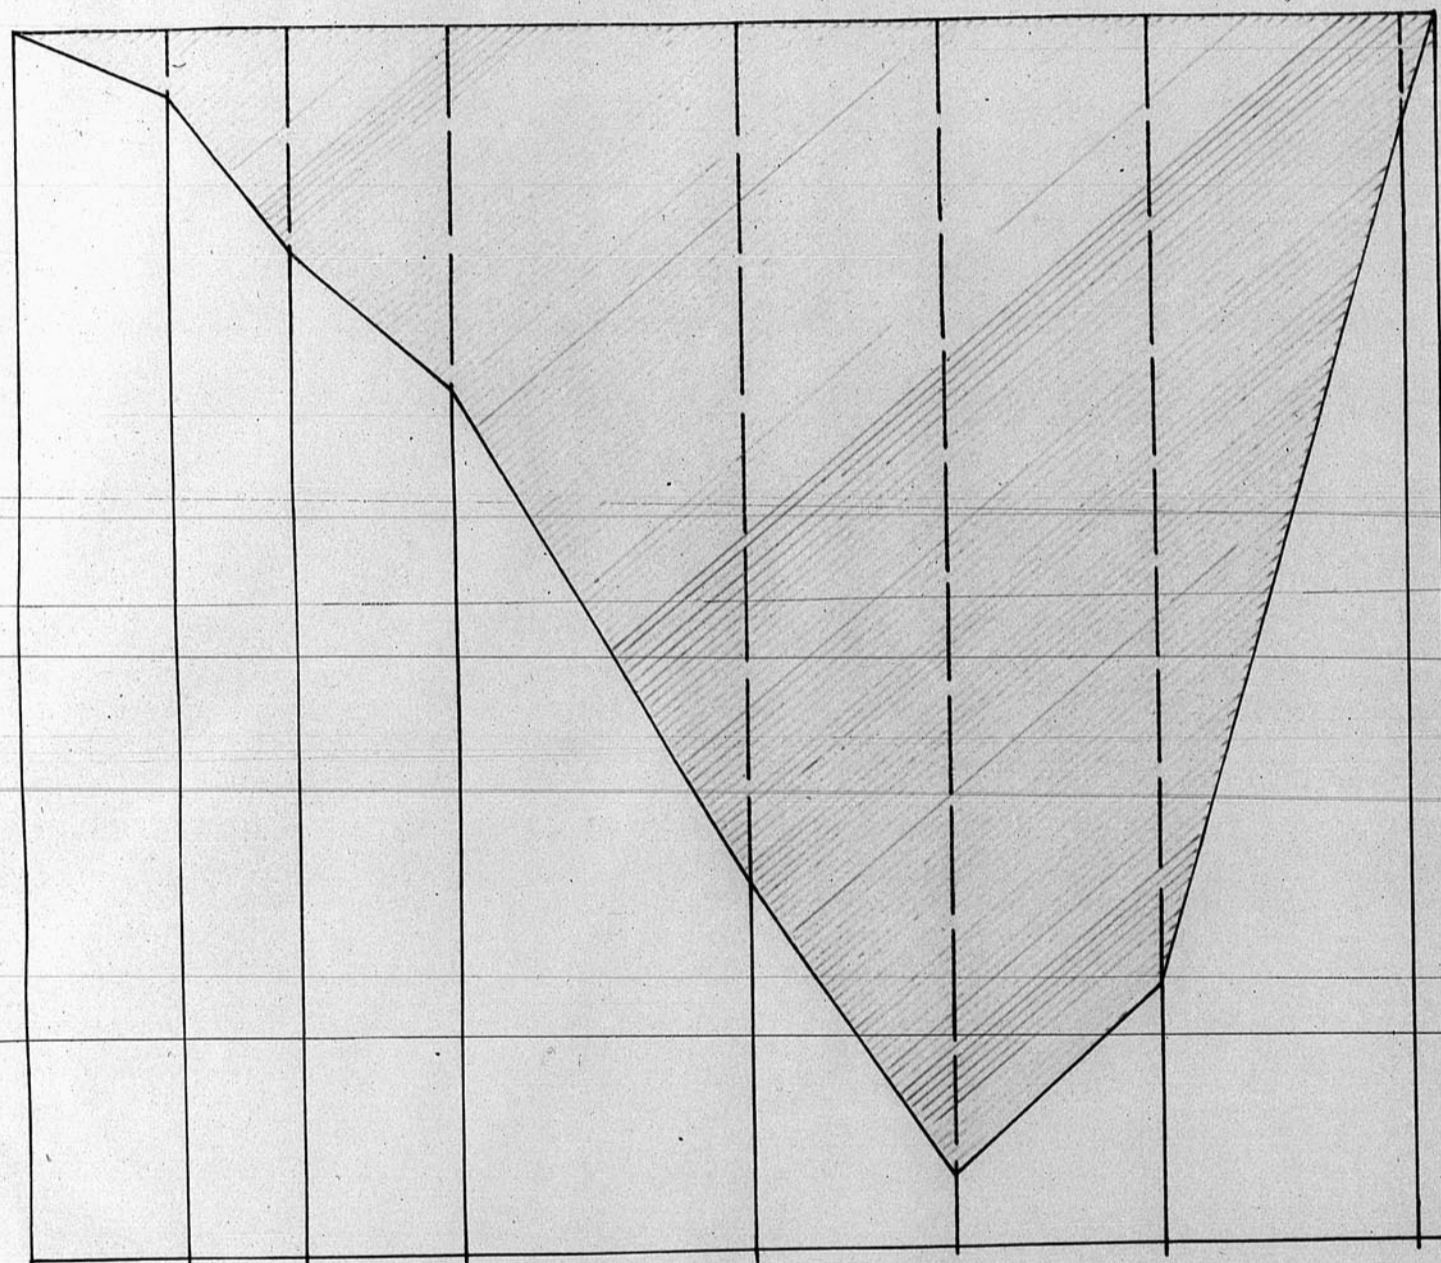

CUBICACION.			
PERFILES	DISTANCIAS	SUPERFICIE M ²	METROS CUBICOS
0-1	18,00	7,66	137,880
1-2	13,90	33,29	462,731
2-3	18,20	67,17	1222,494
3-4	32,90	139,88	4602,052
4-5	23,00	230,28	5296,440
5-6	23,80	242,20	5764,360
6-7	28,00	123,00	3444,000
7-8	4,20	12,77	53,590
JUMAN			20,983,547

METROS CUBICOS TERRAPLEN 20990,418

SUPERFICIES	0,00	7,66	40,91	108,08	247,25	487,13	827,01	1214,29	1641,57	2014,06	2357,06	2584,06	2696,83	2794,06	2876,83	2944,06	3000,00
PARCIALES	0,00	7,66	48,57	108,08	247,25	487,13	827,01	1214,29	1641,57	2014,06	2357,06	2584,06	2794,06	2944,06	3000,00	3000,00	3000,00
ORIGEN	0,00	18,00	31,90	49,10	82,00	114,90	147,80	180,70	213,60	246,50	279,40	312,30	345,20	378,10	411,00	443,90	476,80
PERFILES	0	1	2	3	4	5	6	7	8								

ESCALAS } HORIZONTALES... 1/1000
 } VERTICALES... 1/200

Zaruel - Enero - 1945 -
 El Ingeniero Lefe:

[Handwritten signature]

710

