


13697

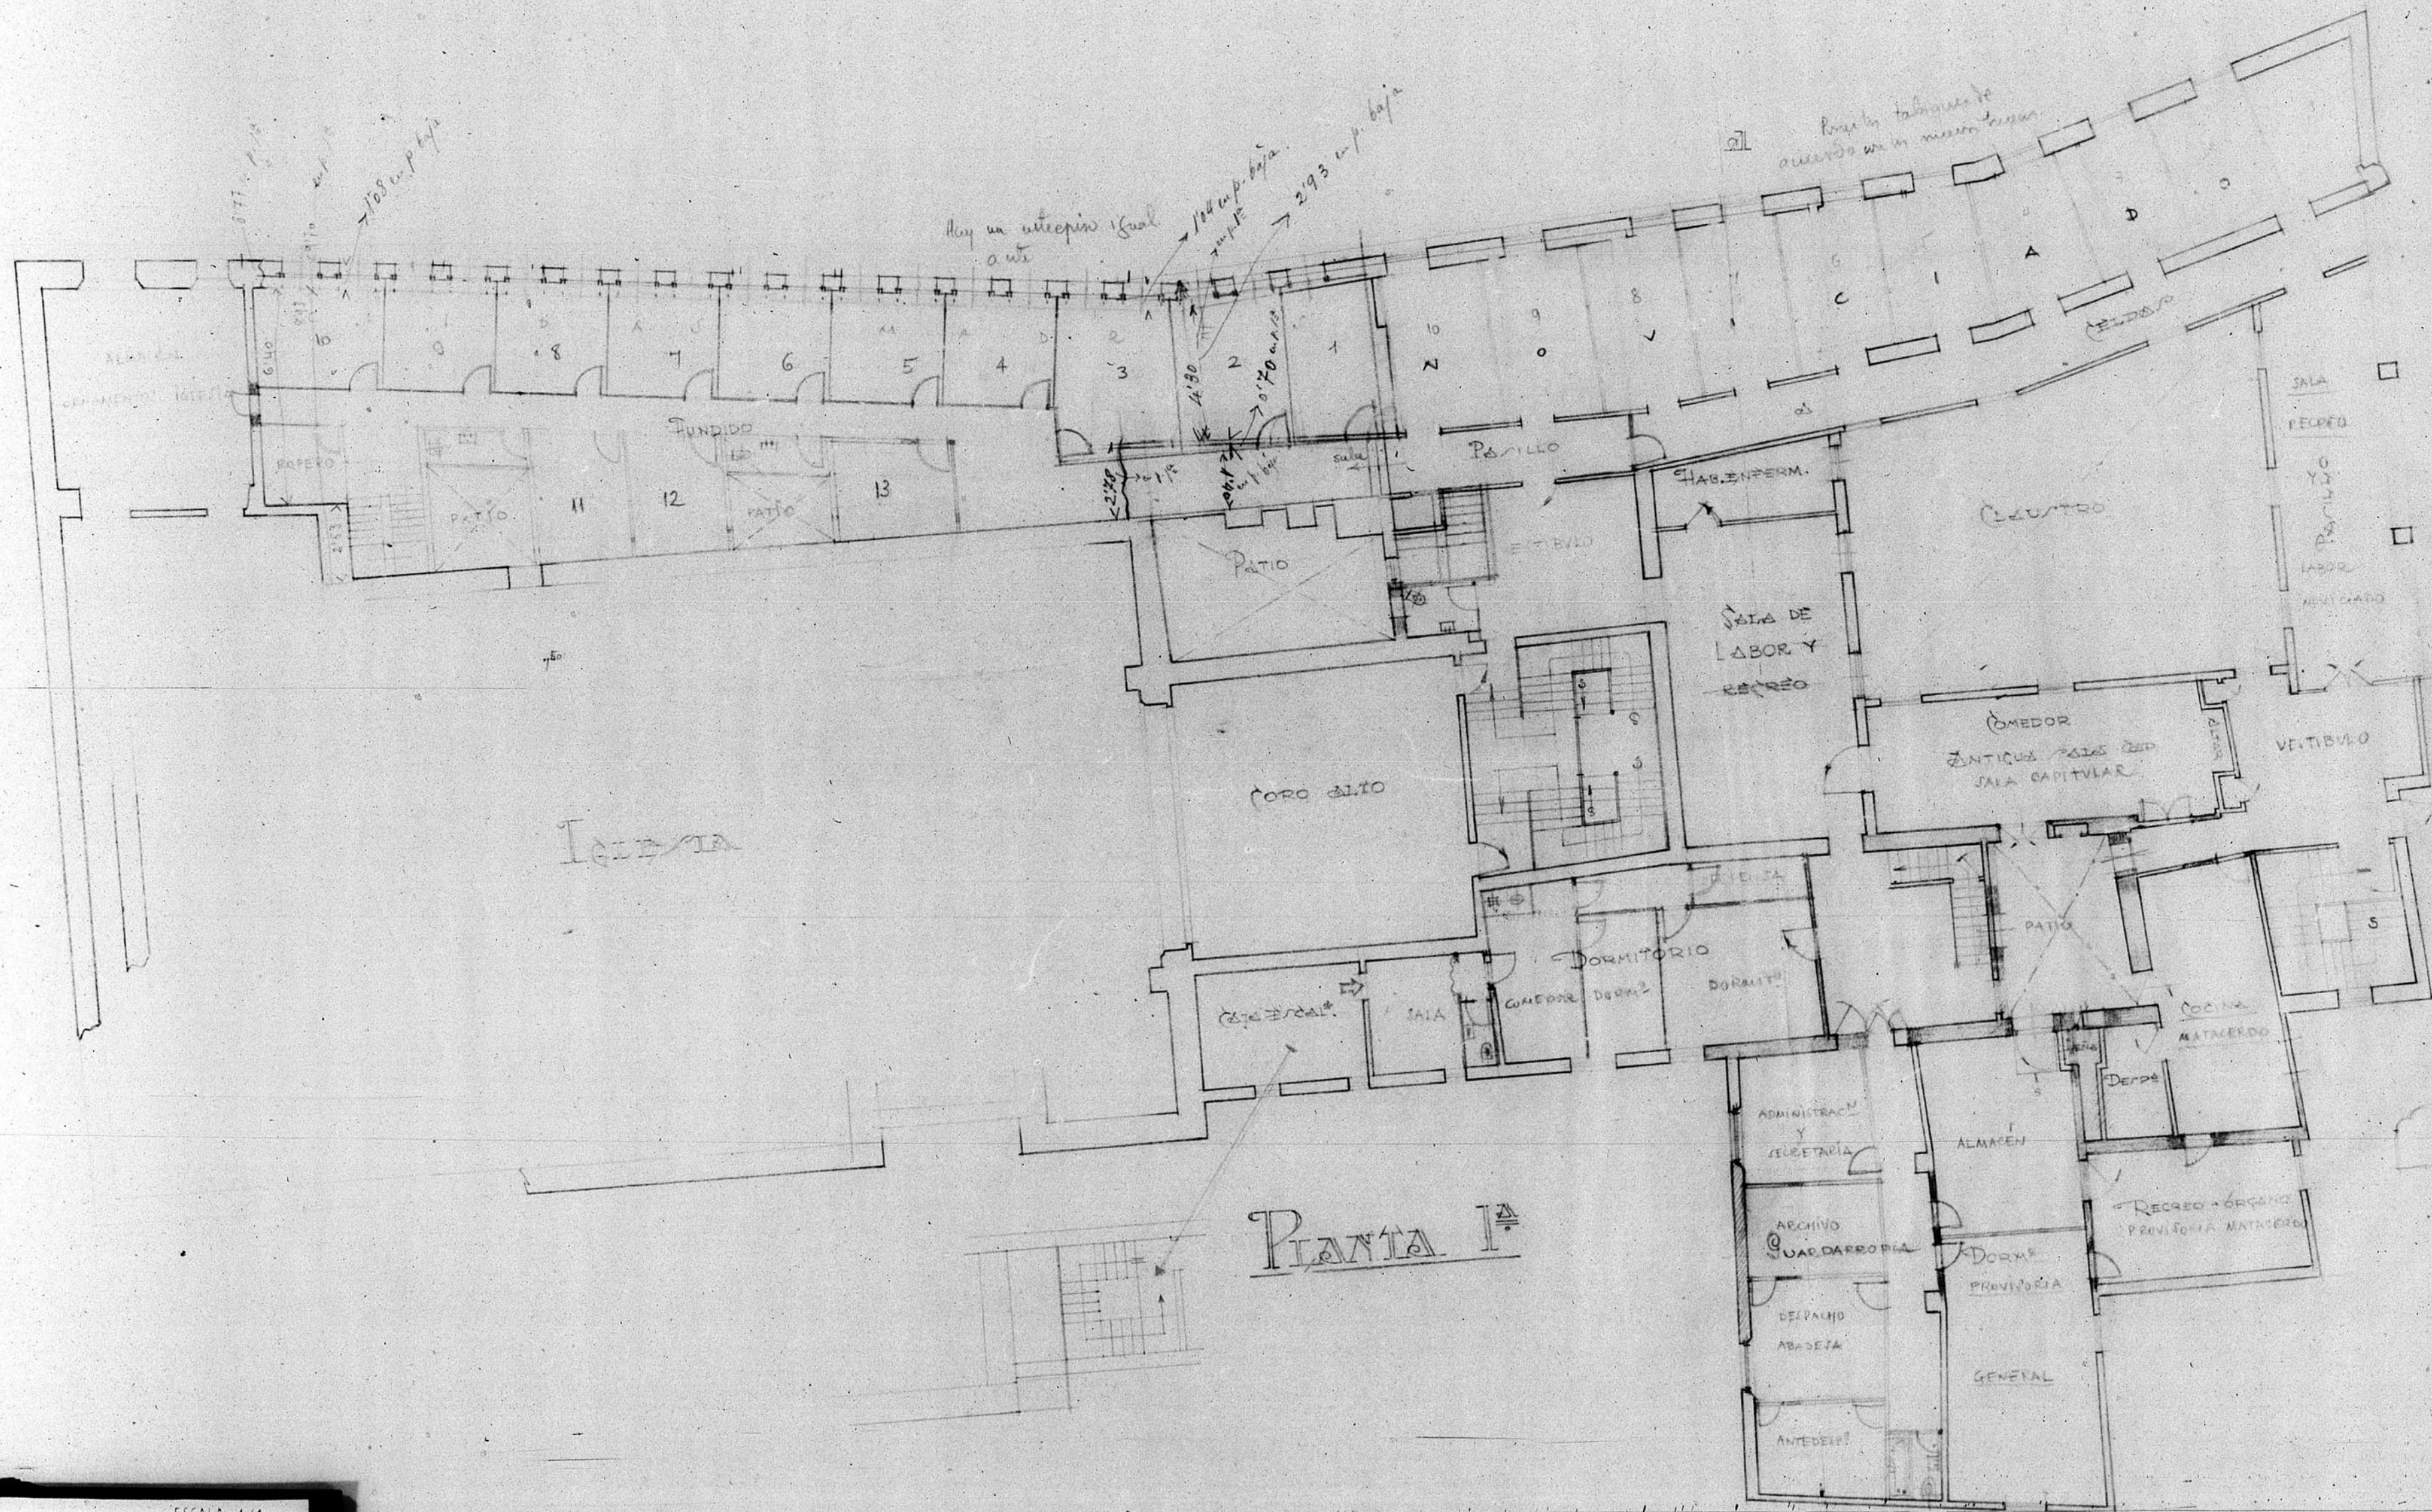

Planta I

