



13003

Vivienda S. Francisco

VIGA W-W- Escalera - 4,10 m.

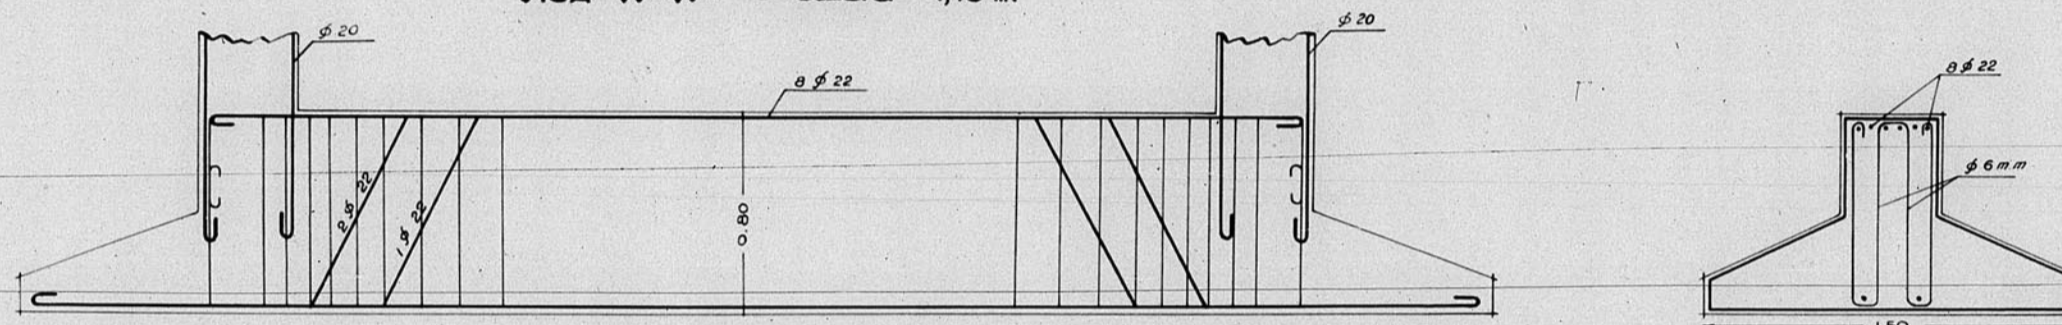


VIGA X - 5.50 m.

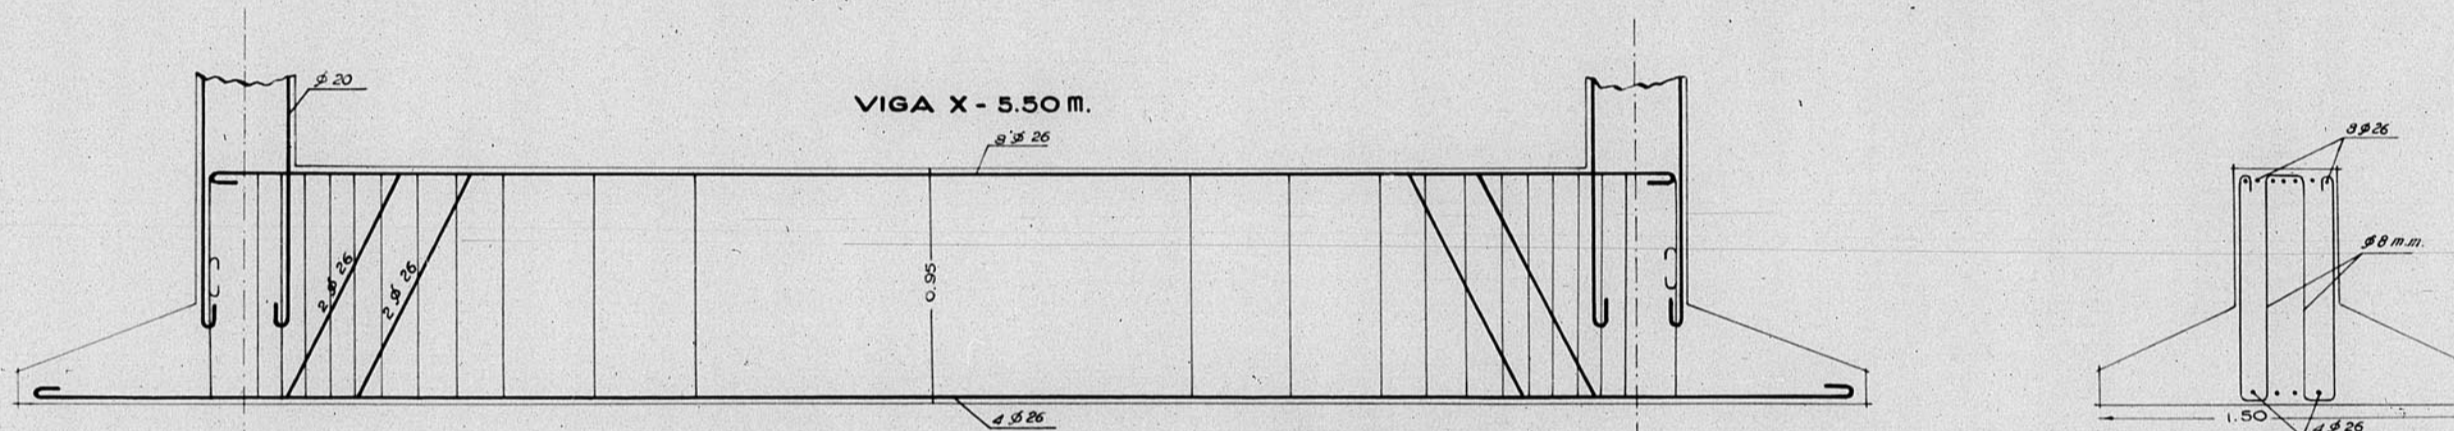

ESCALA 1:20

VIGA H<sub>1</sub>-H<sub>2</sub>-H<sub>3</sub>

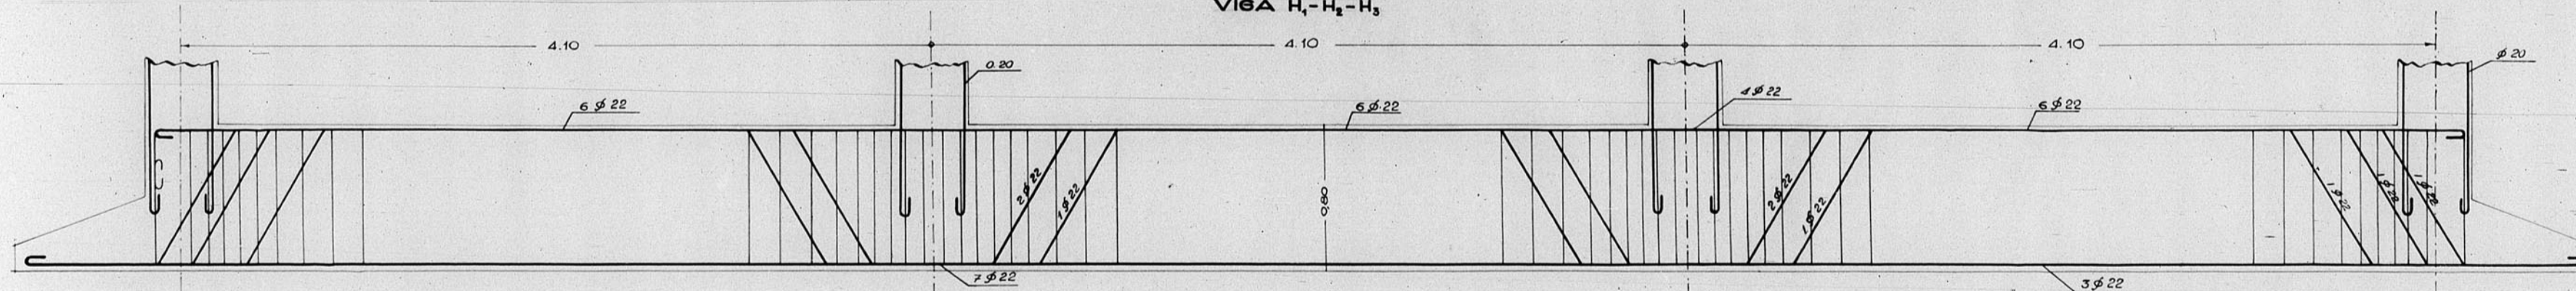

JUNTA DE COM...  
20 JUN 1940

