



13.281

PALACIO EPISCOPAL DETALLES

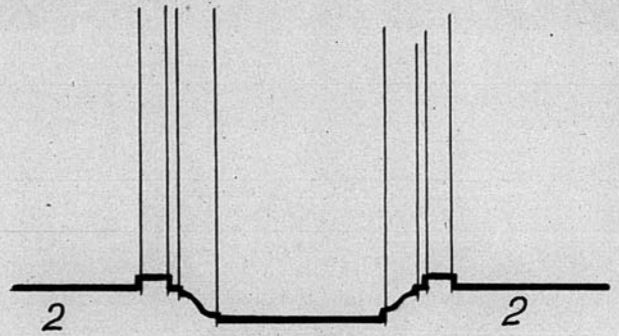

670

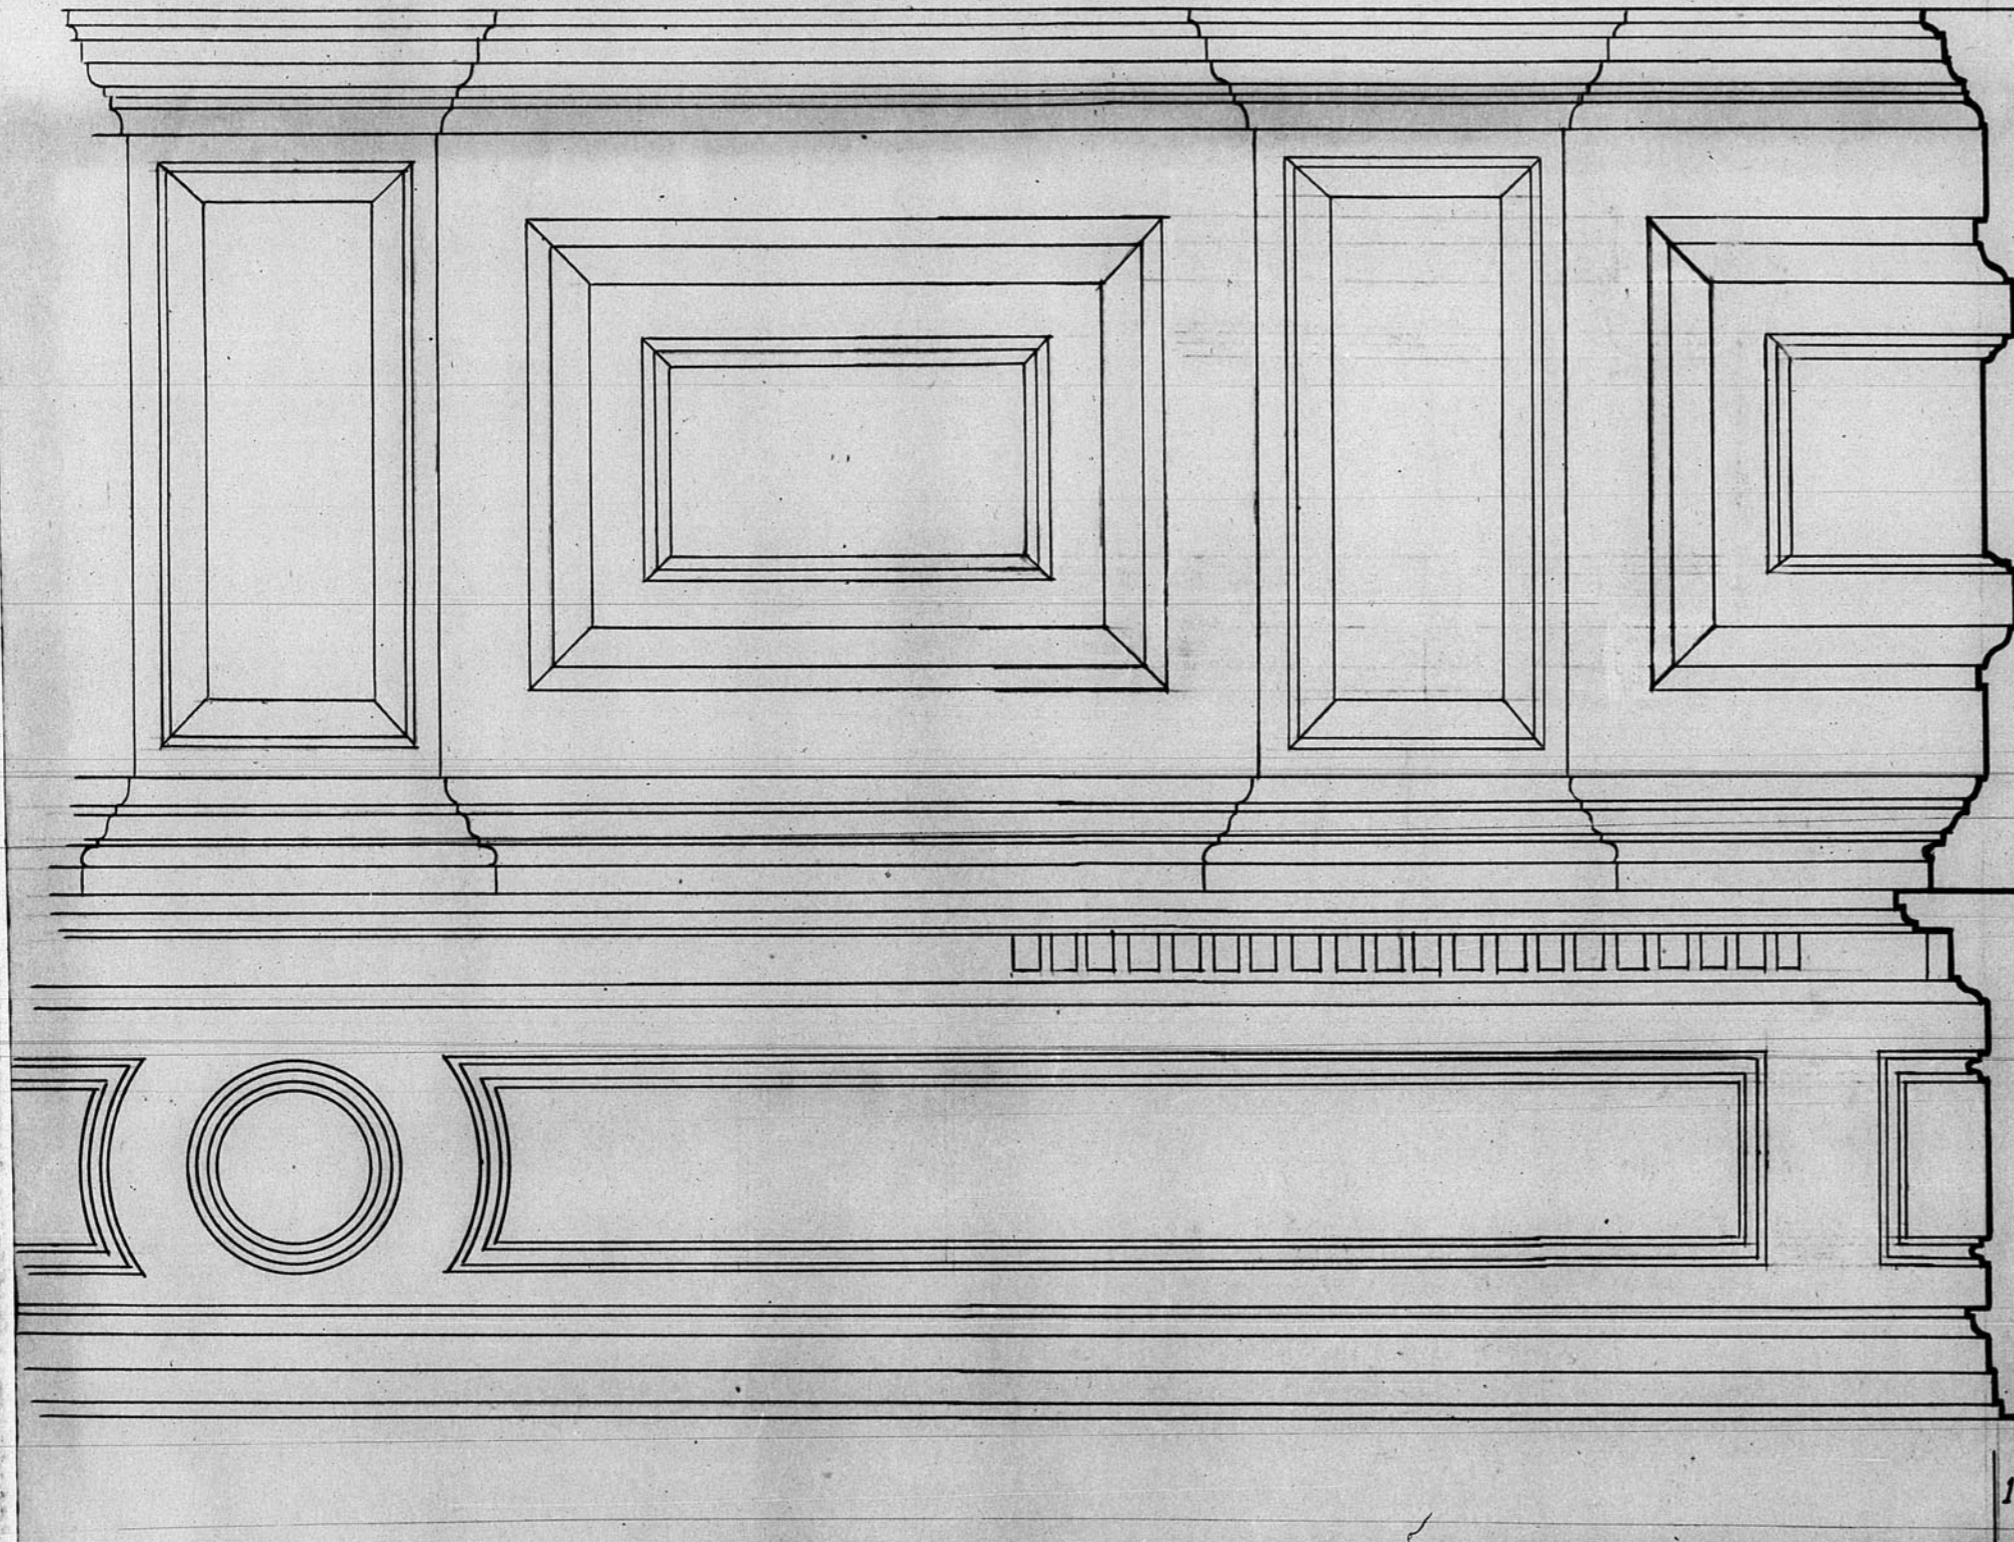