


13.170

-CAMINO-

ESCALA 1:20

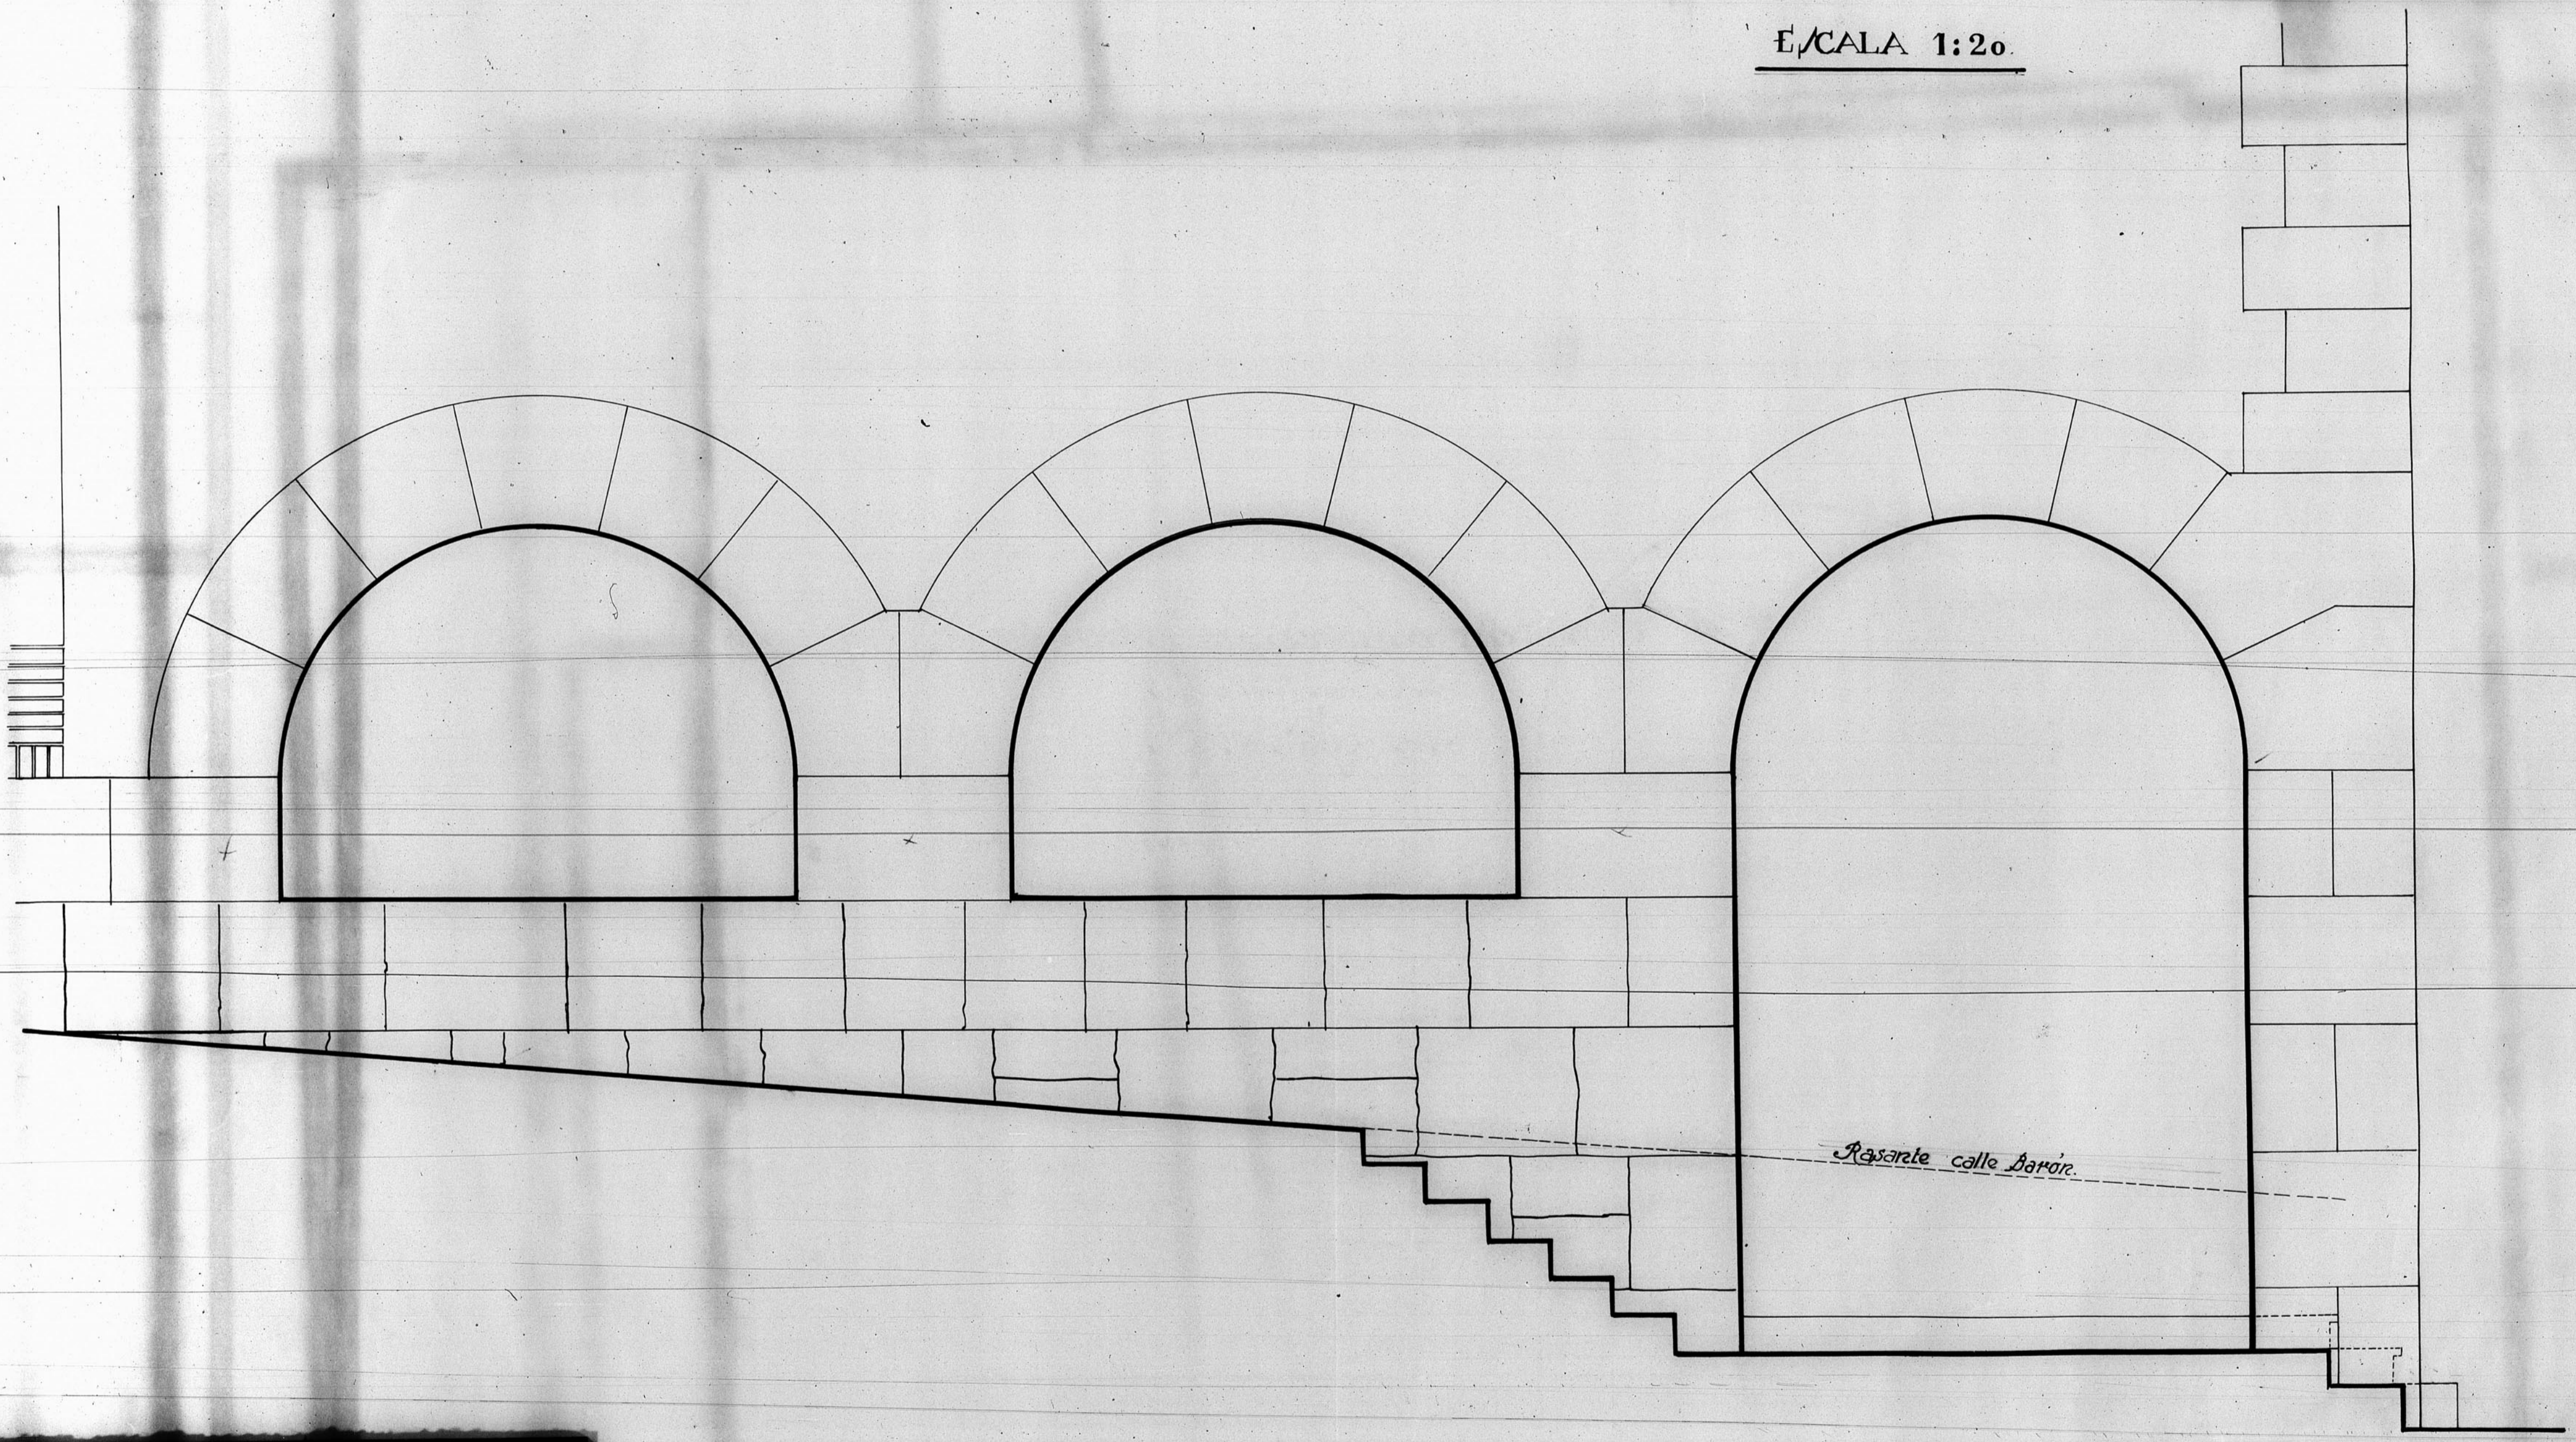

ESCALA 1/20

-0.50 0 0.50 1 1.50 2 mts.