


14047

14.047

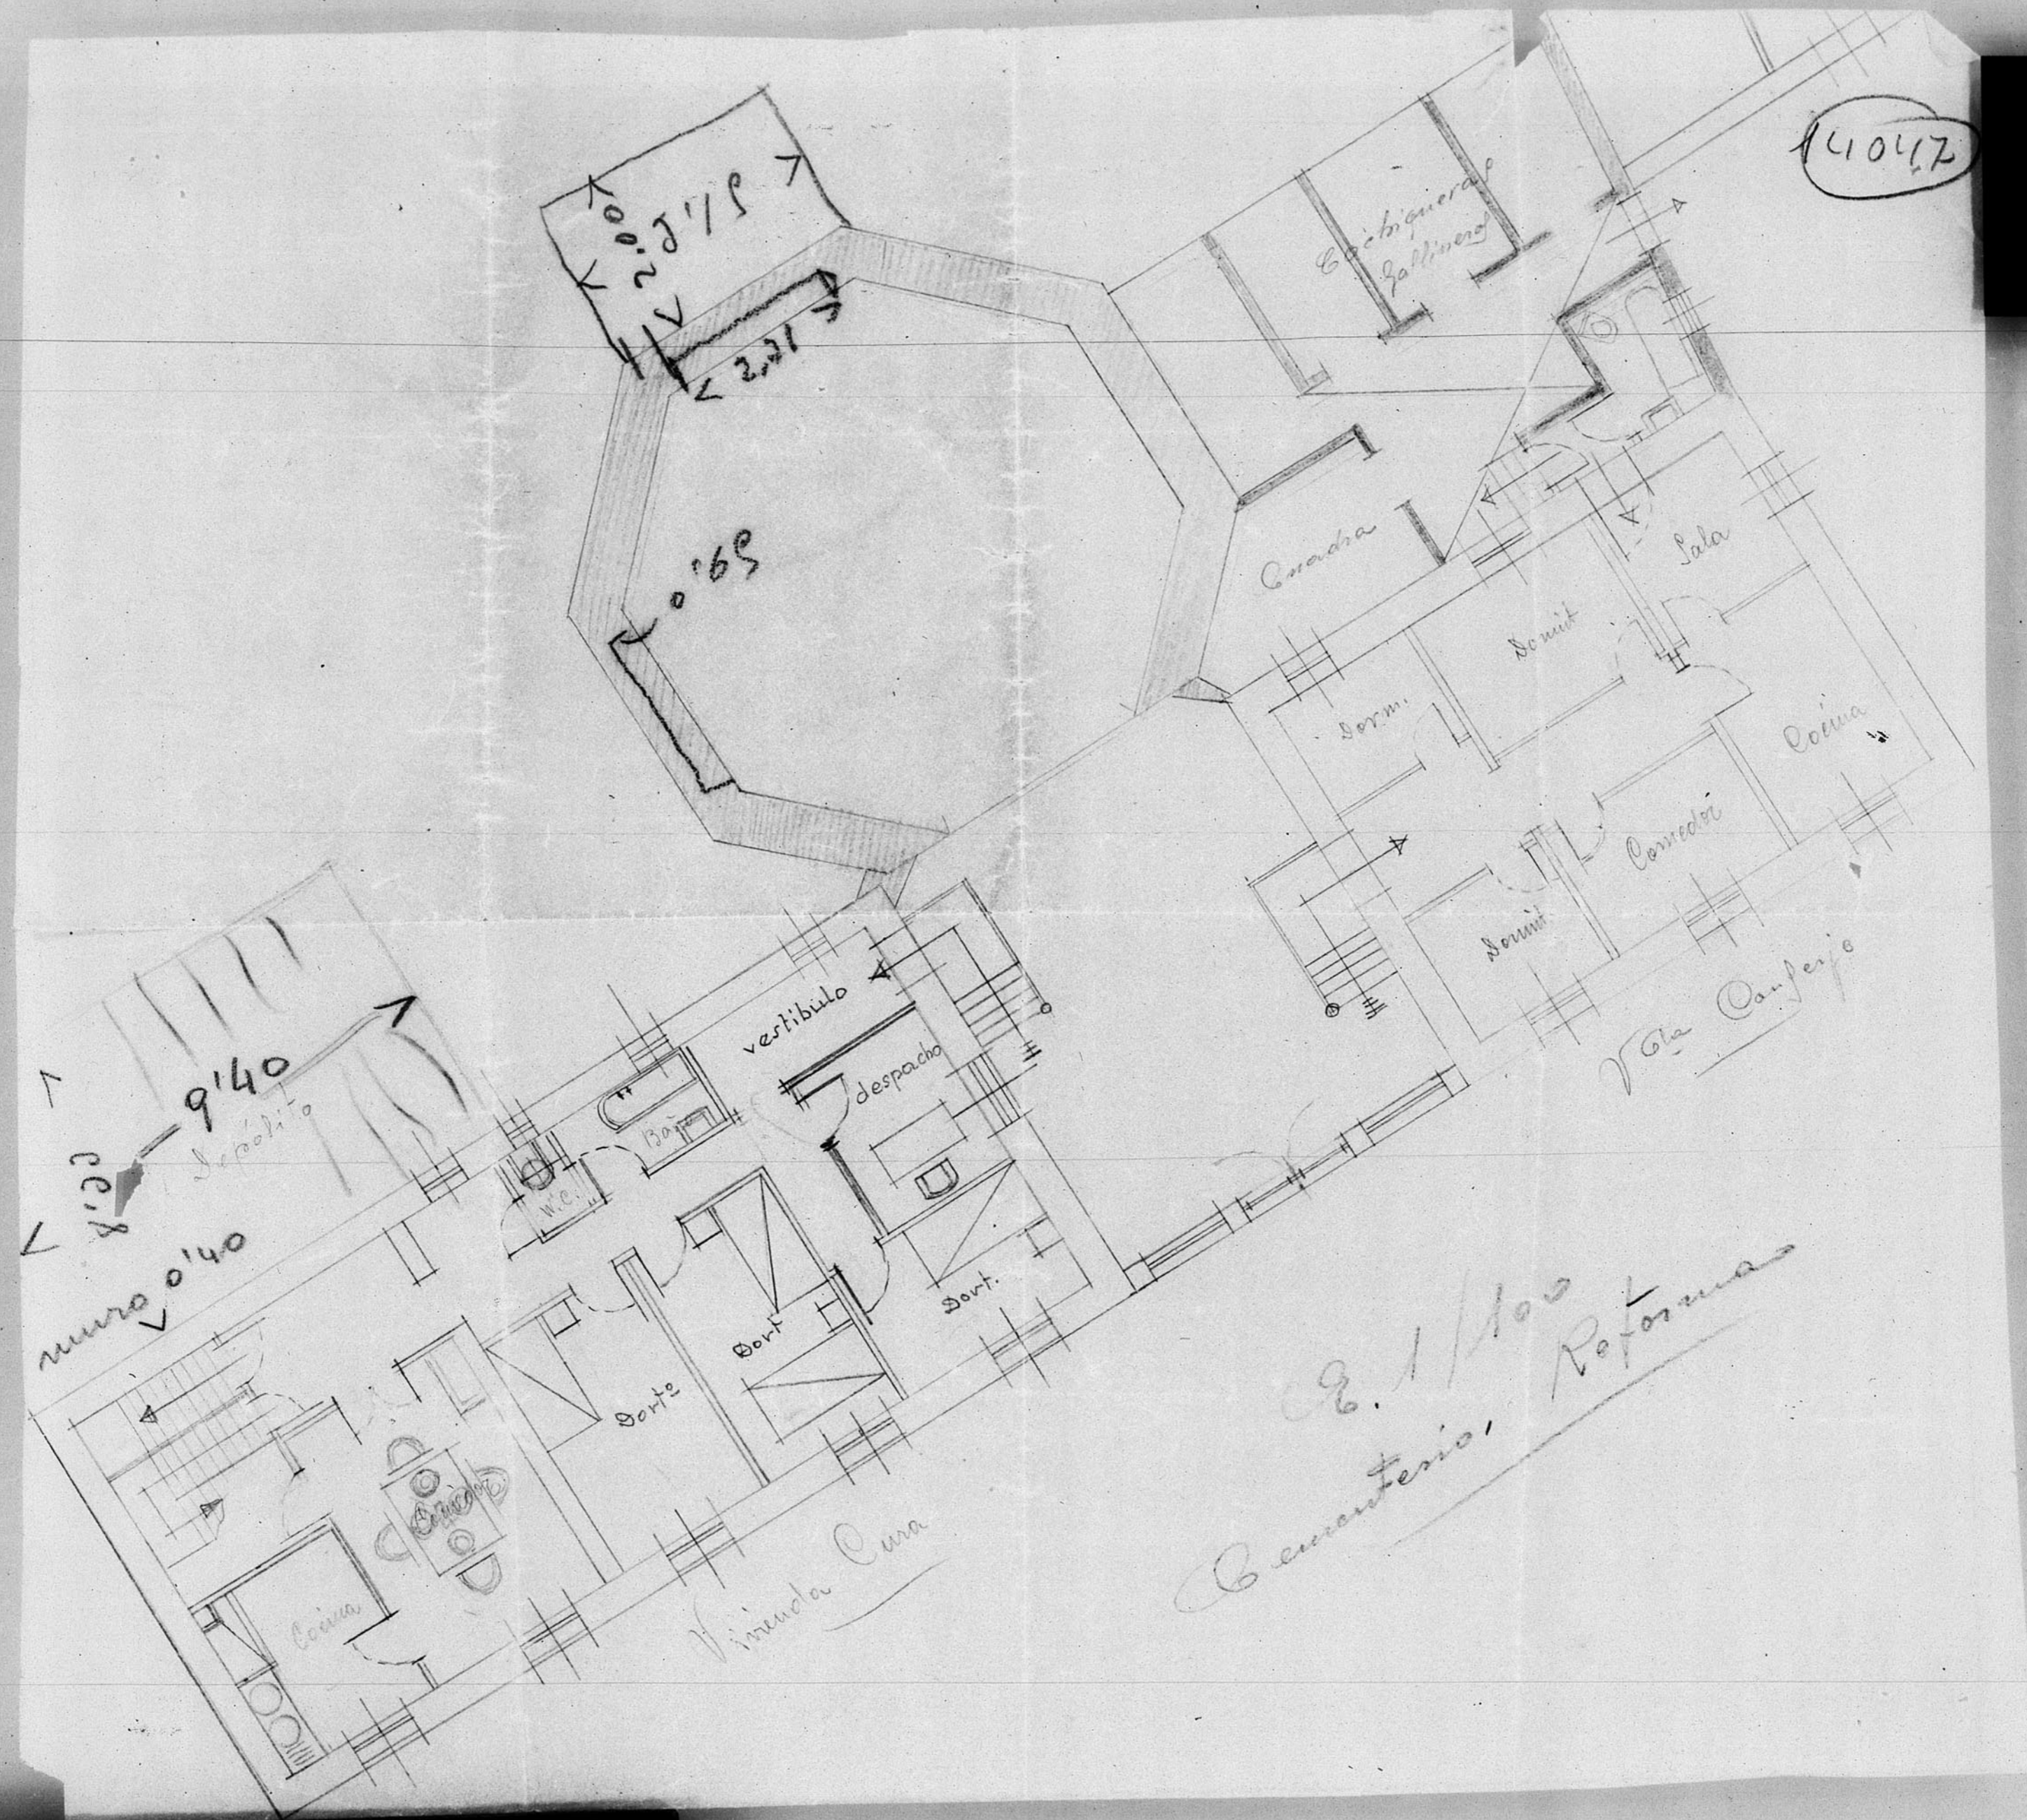

9.1/100  
Barrantera, Reforma

