


13.792

Seminario Conciliar en Teruel

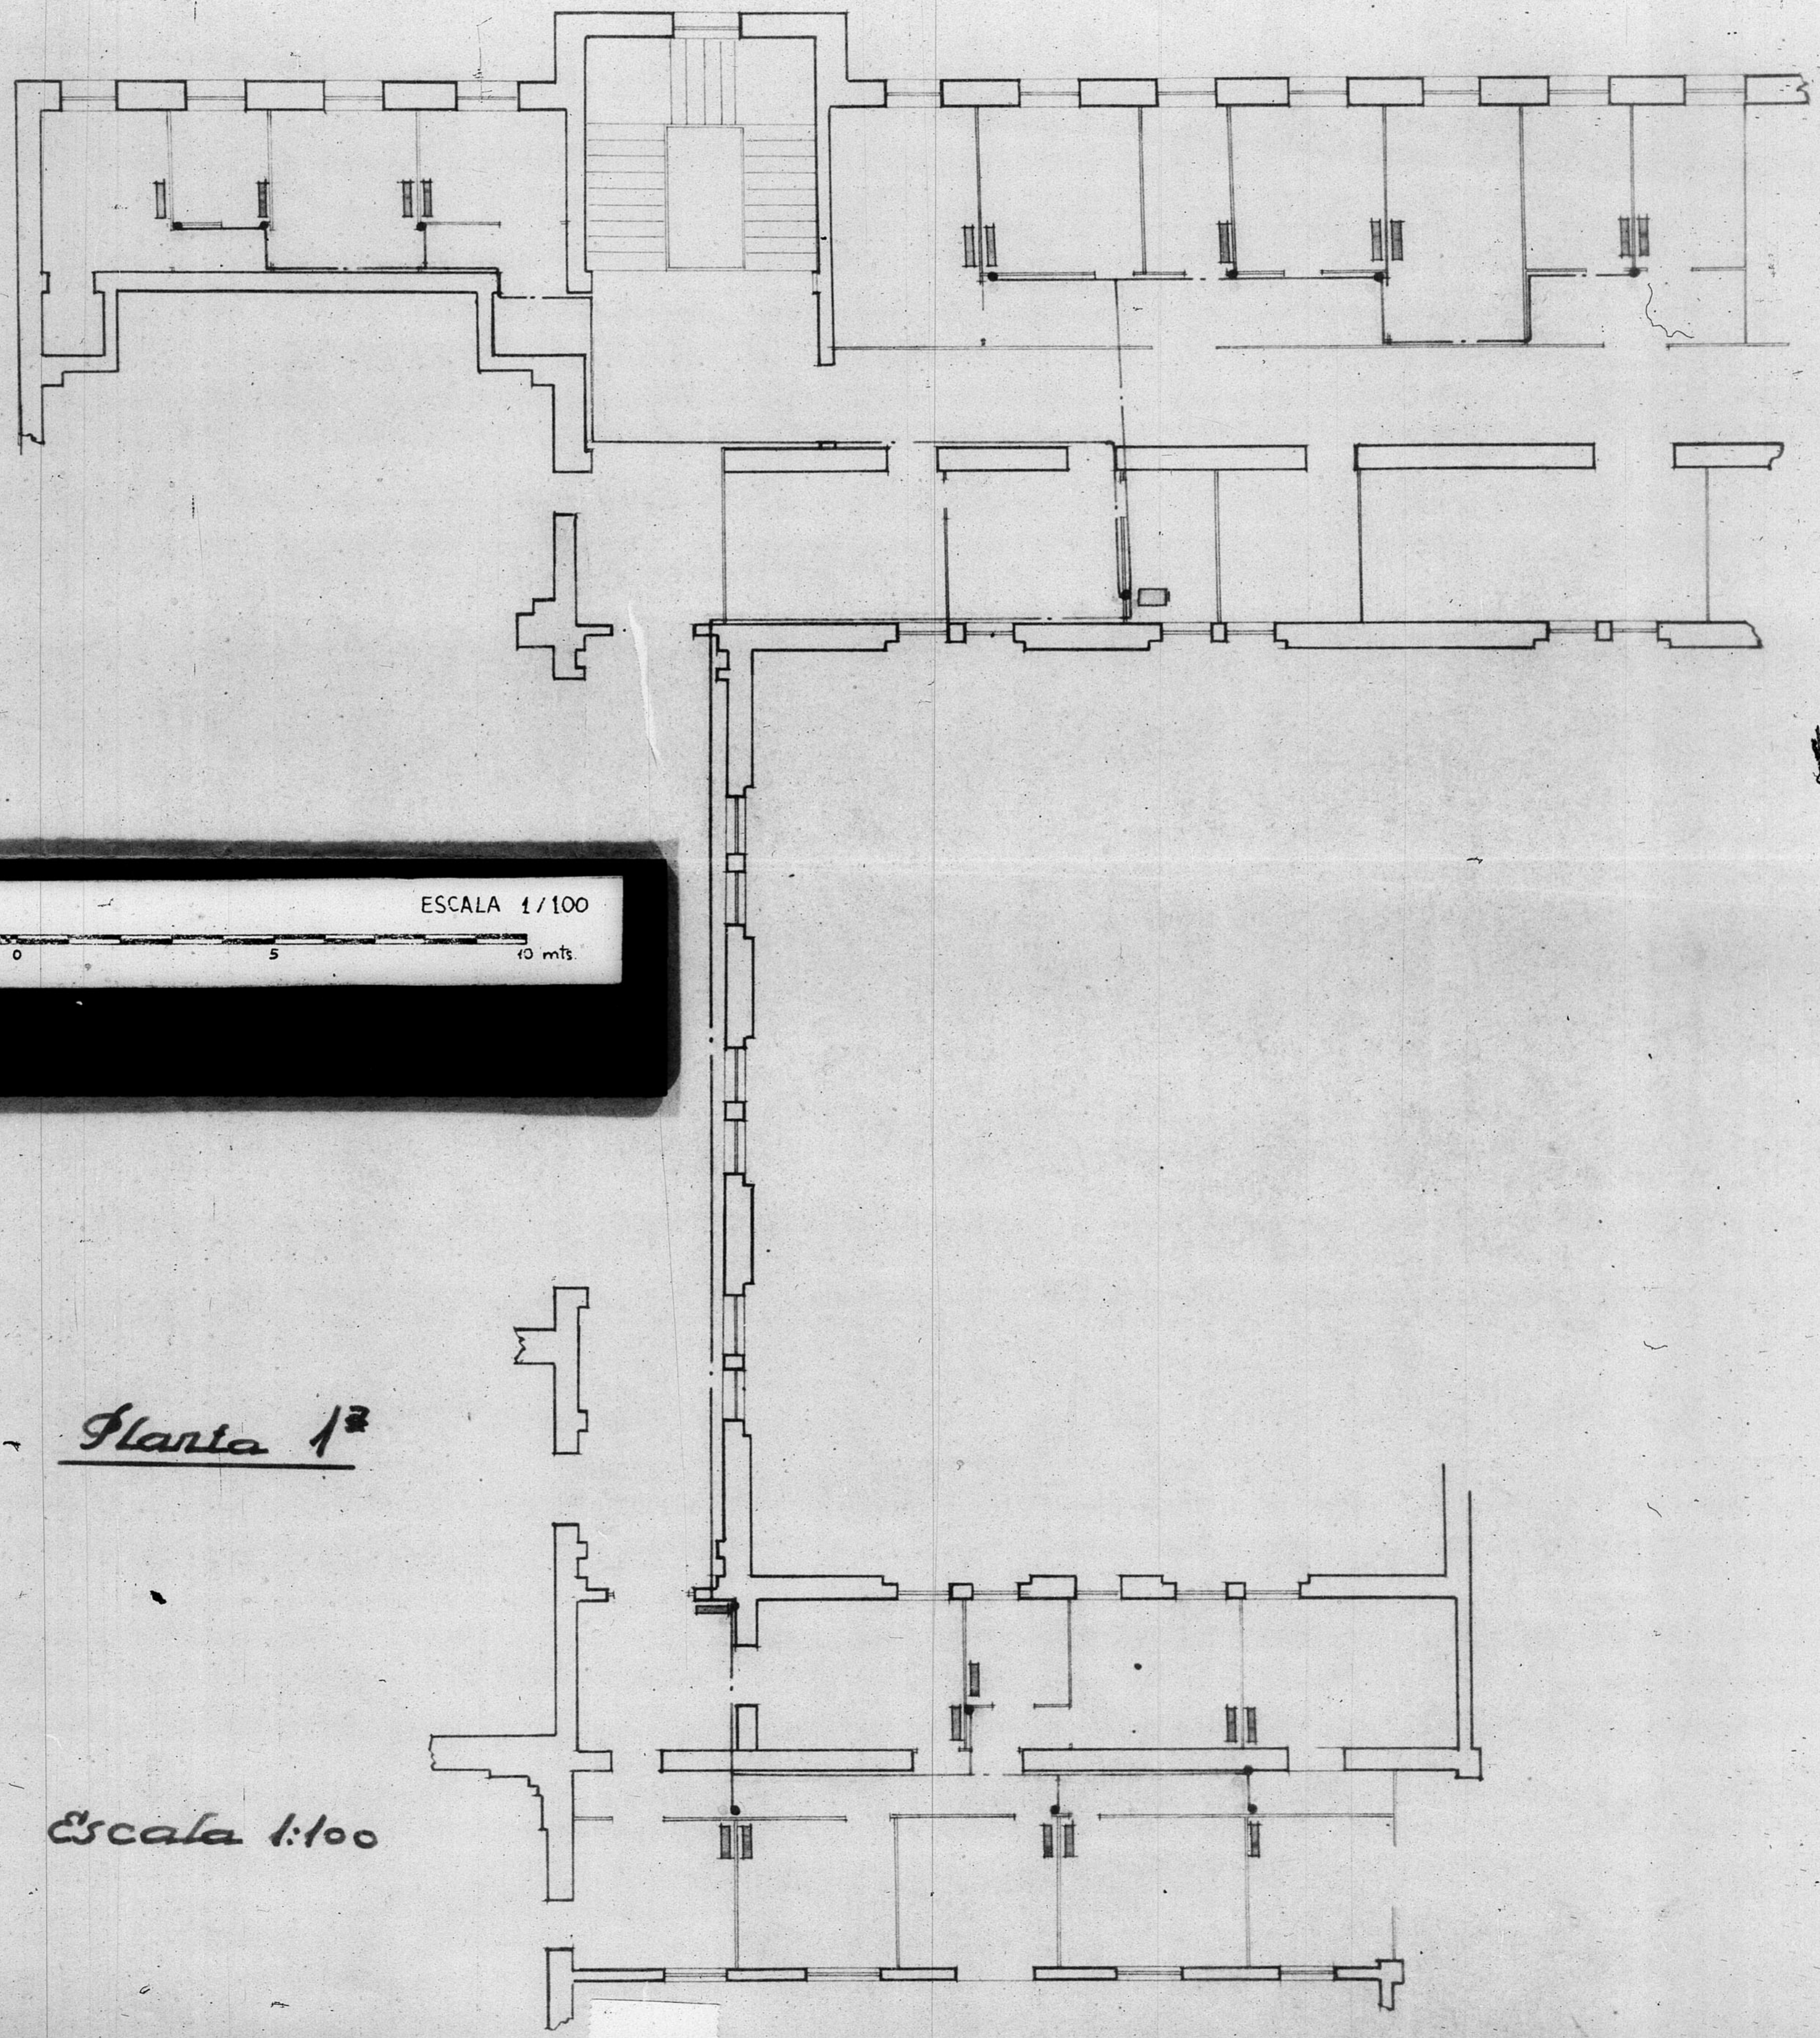

ESCALA 1/100

0 5 10 mts.

Planta 1^a

Escala 1:100