



12.992

VIGA N-N-N

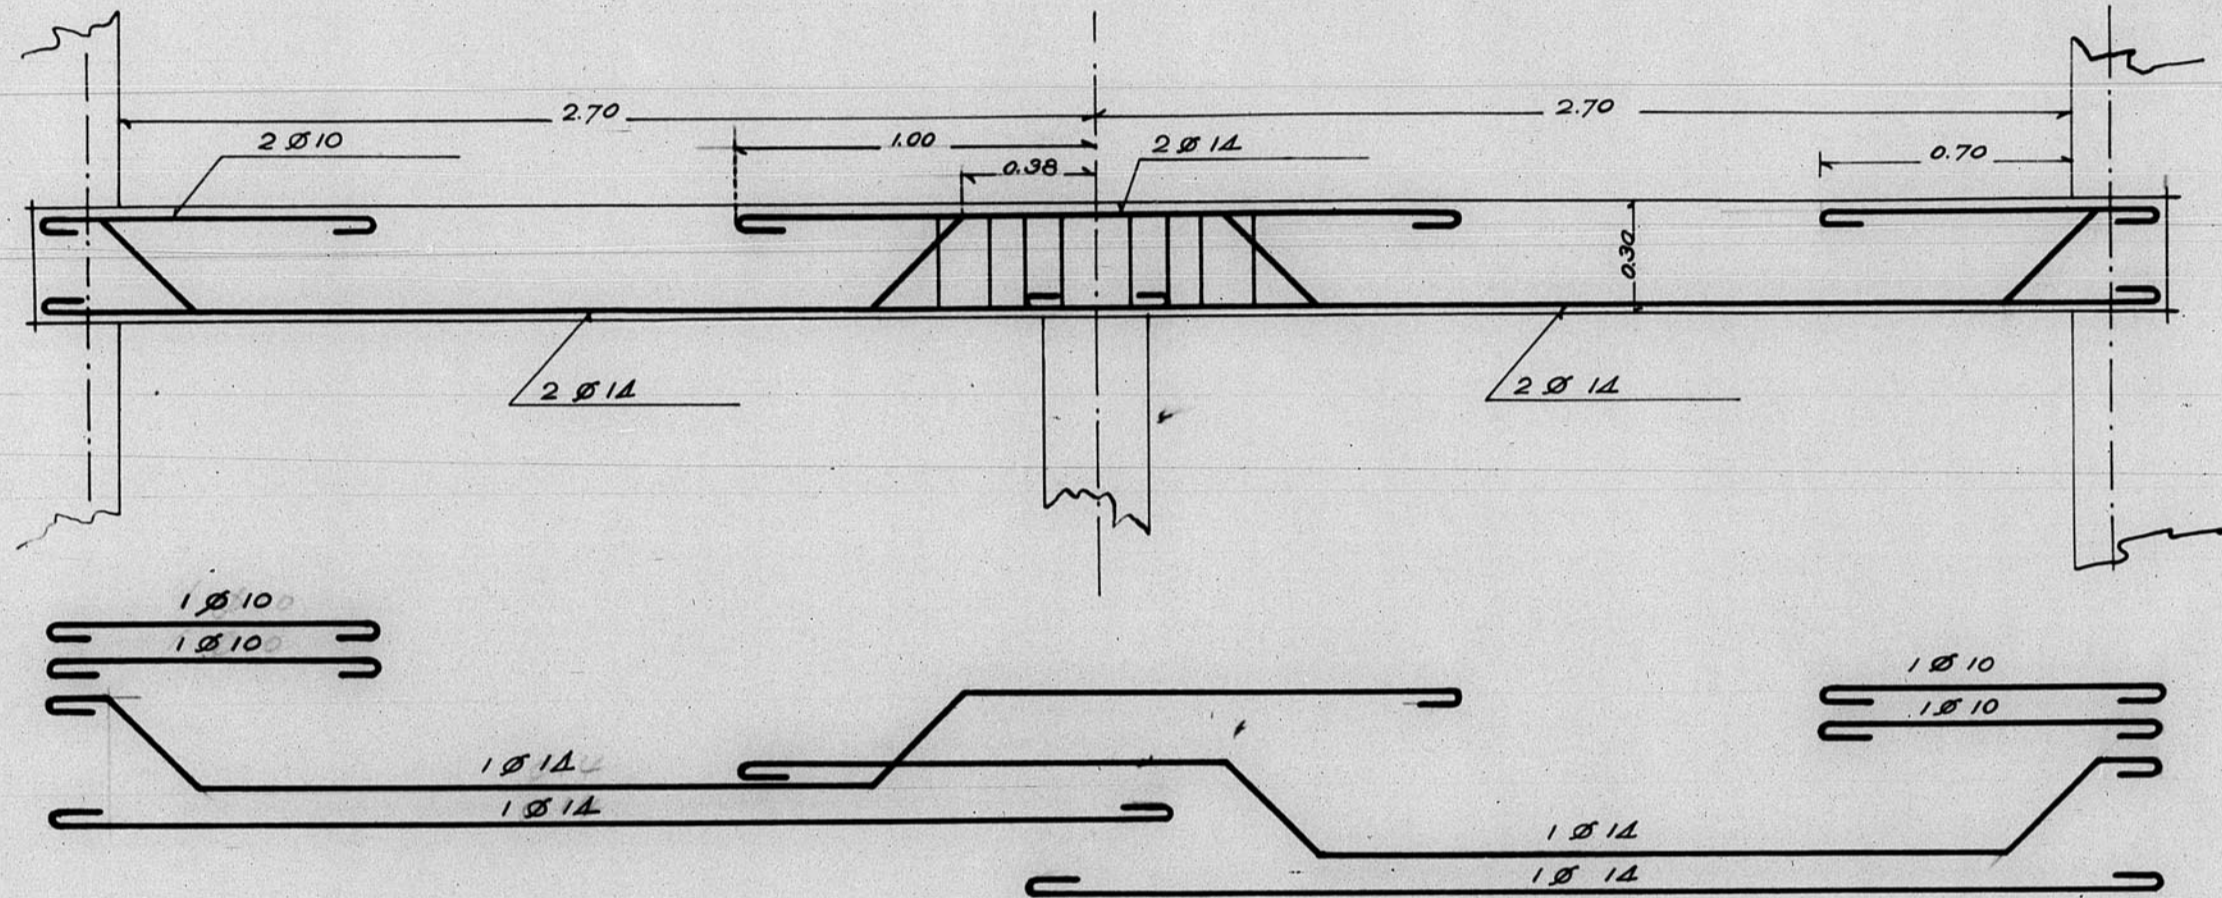

ADMINISTRACION DE LA ECONOMIA
GENERAL TECNICA
5280
Plano de Arriba

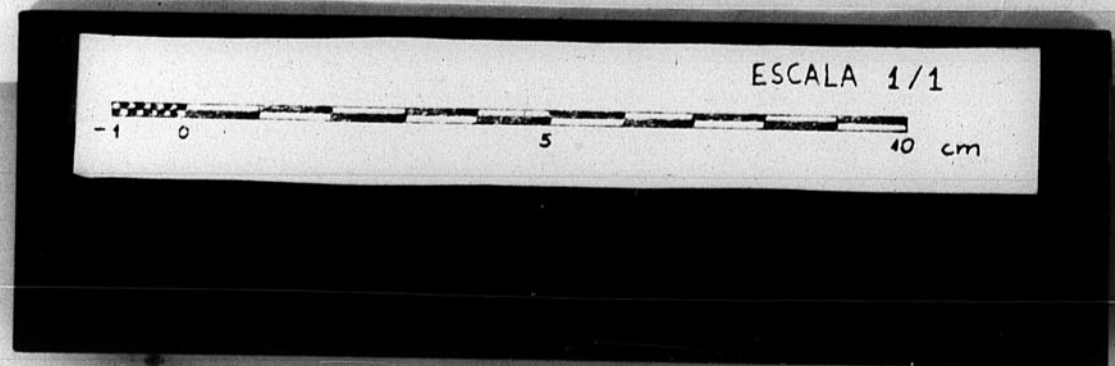

534²