


Hogar Rural - F. de J. Albarracín
Chimenea - Detalles

13511

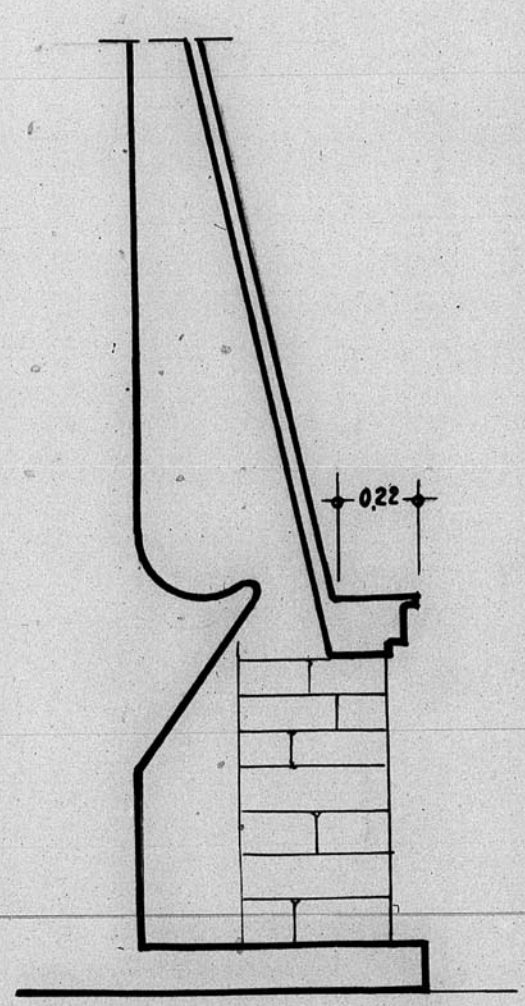


0.28 0.42 0.10

0.80


SECCION

TECHO

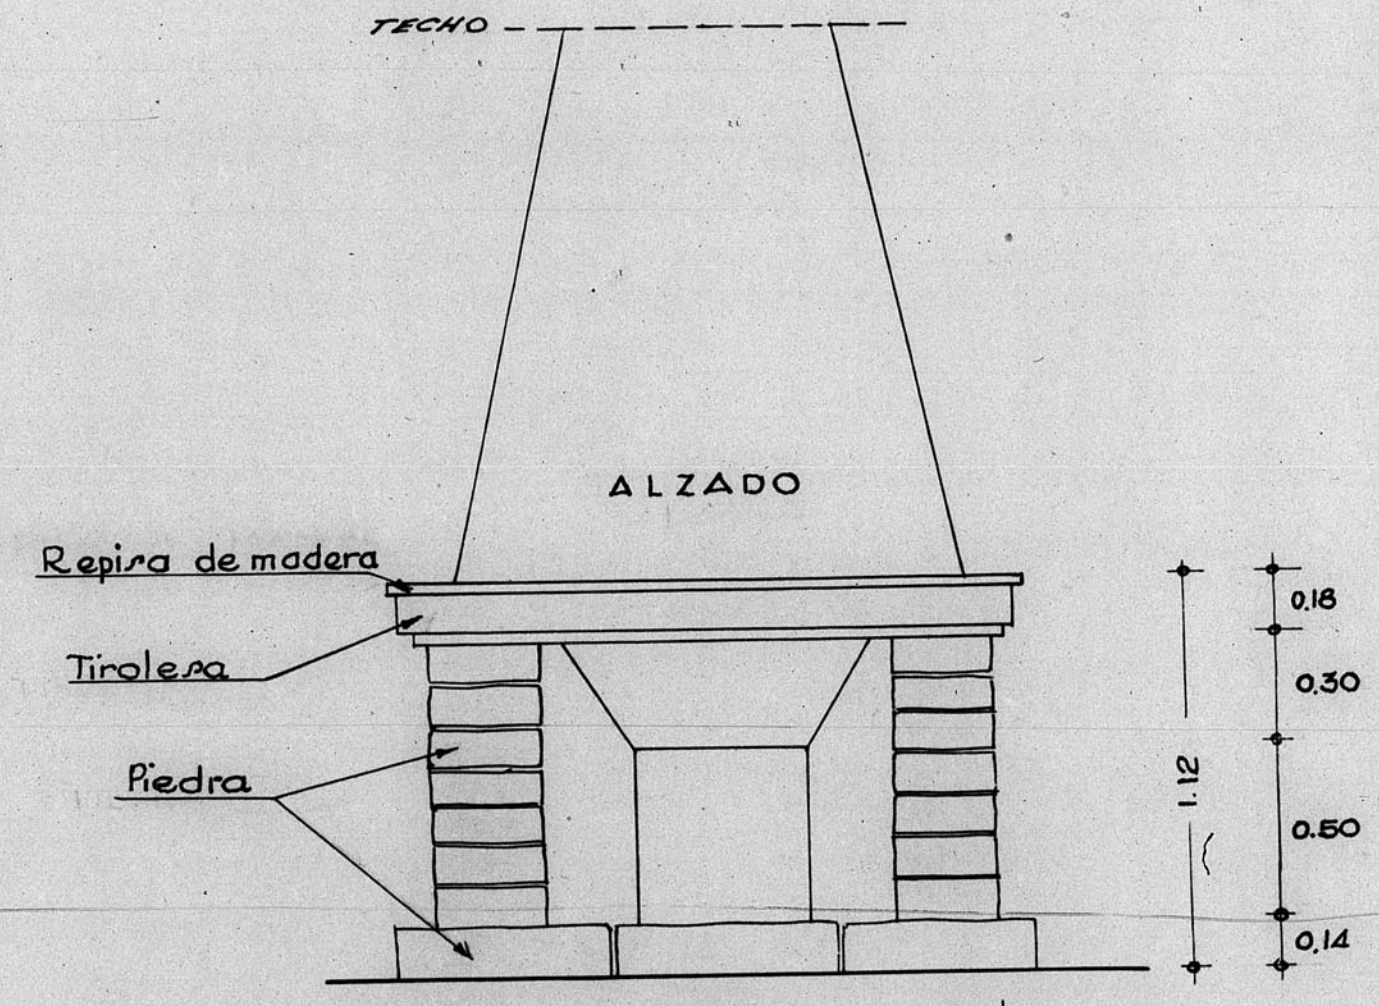

0.18
0.30
0.50
0.14
1.12


1.60

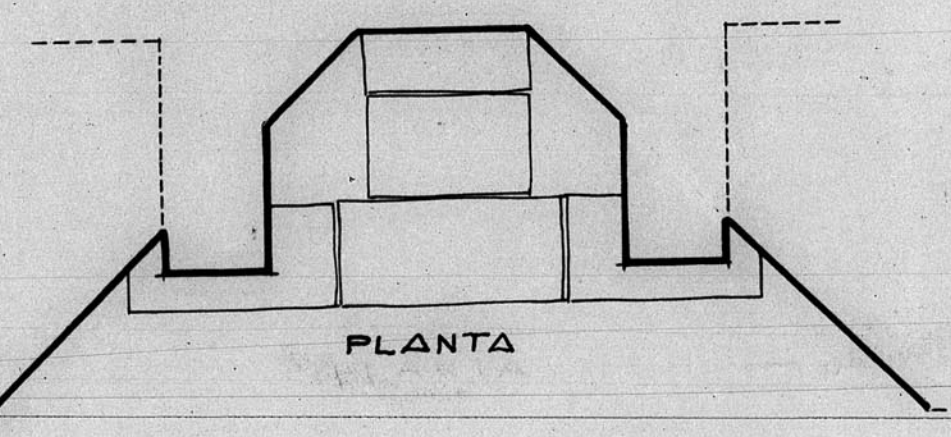

PLANTA

0.10 0.30 0.25 0.50 0.25 0.30 0.10

1.80

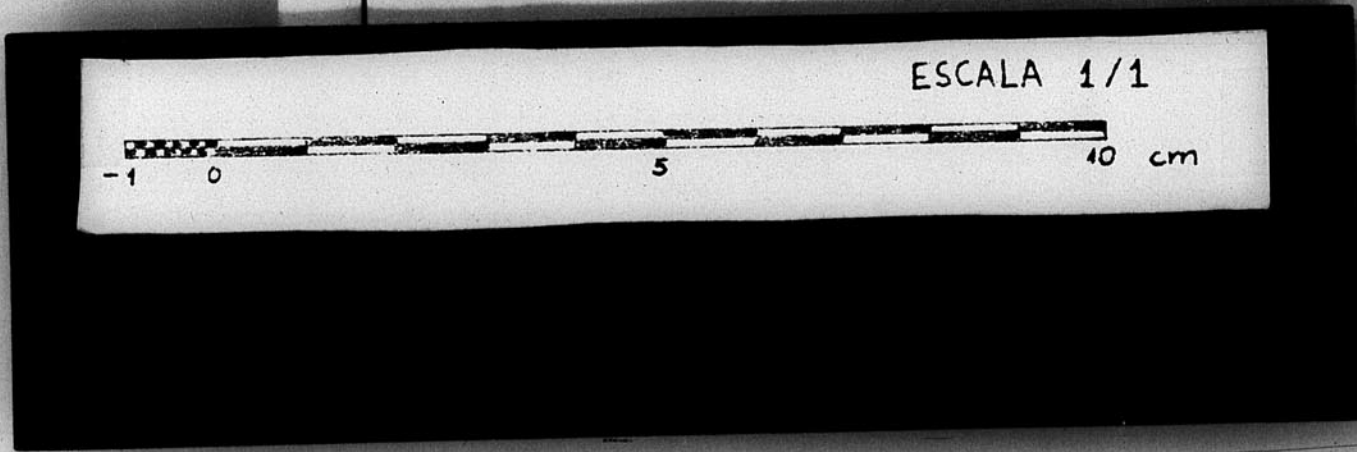

ESCALA 1:25

AGOSTO - 1955

ARCHIVO DE LA COMARCA DE
TERUEL
BANDEJA N.º 9 PLANO N.º 79