



12385


16-15 y 11-10
TIPO ① 20x30

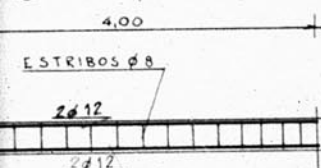


2-11, 15-14 y 10-9
20x30

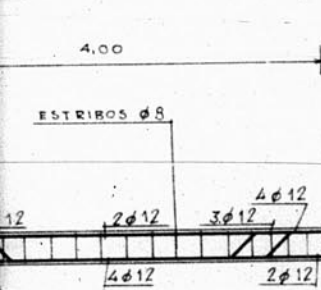

7 y 9-8
20x30

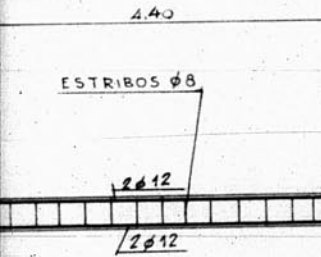


6-13
20x30

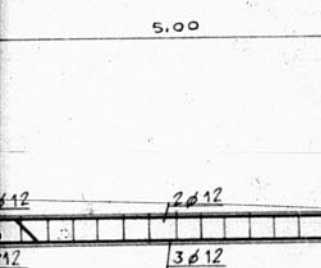


VIGAS 5-17, 4-16, 3-15, 2-14 y 1-7
TIPO ① 20x30 180




VIGA A-1
TIPO ① 25x50

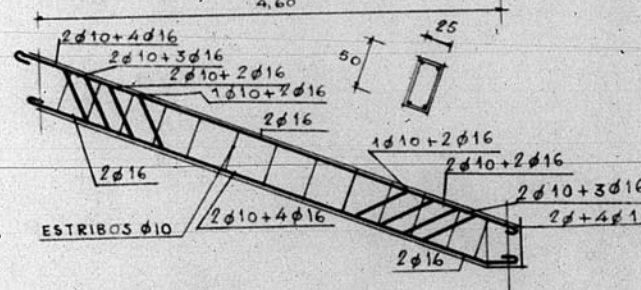


VIGA F-6
TIPO ② 25x50

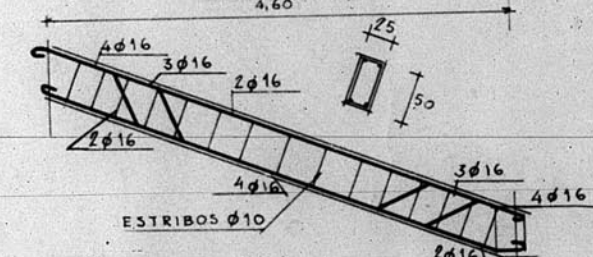


VIGA B-2
TIPO ② 30x60

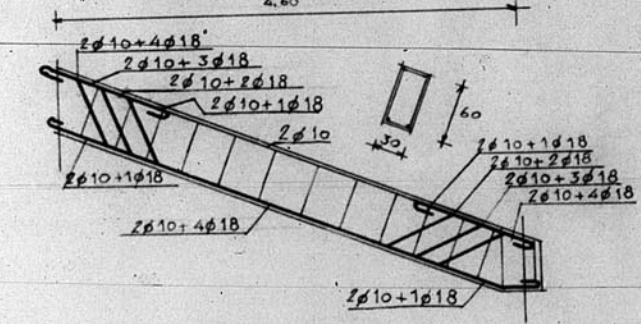


VIGAS E-5, D-4 y C-3 TIPO ② 30x70

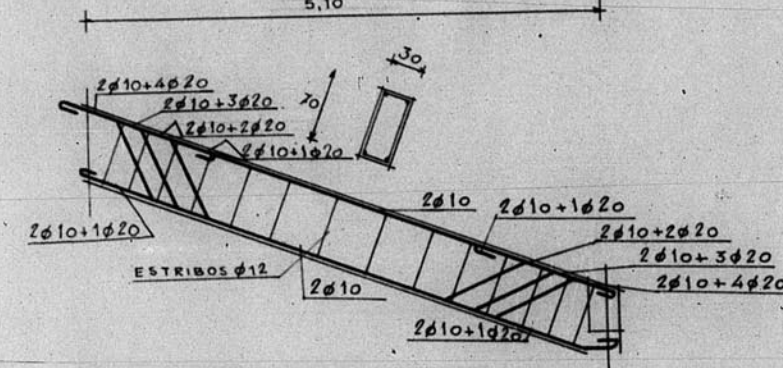


VIGAS I-13 y H-6
TIPO ② 30x70

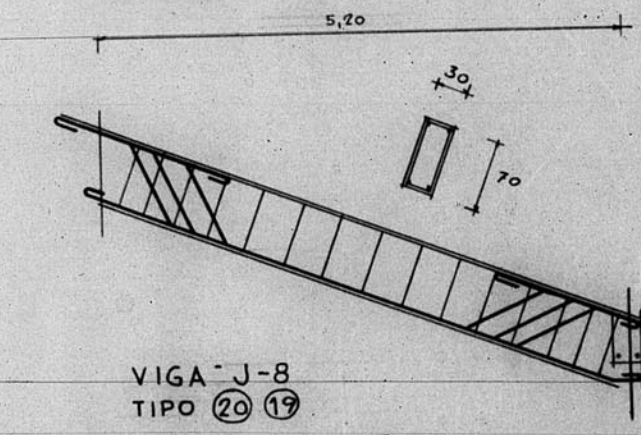


VIGA J-8
TIPO ② ③

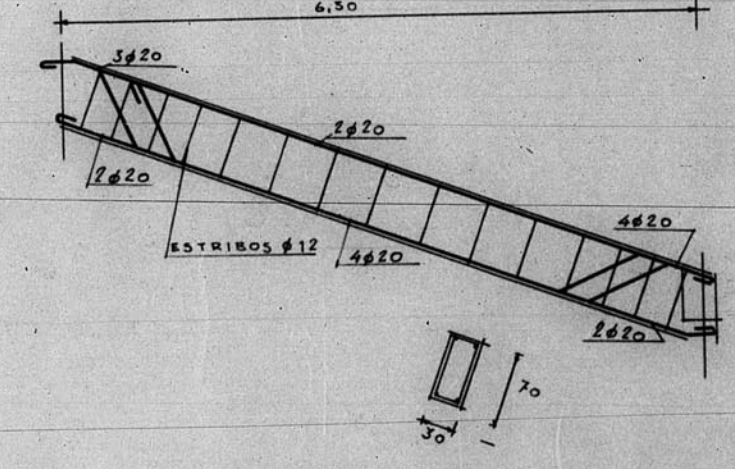


VIGA O-13 TIPO ③ 30x70

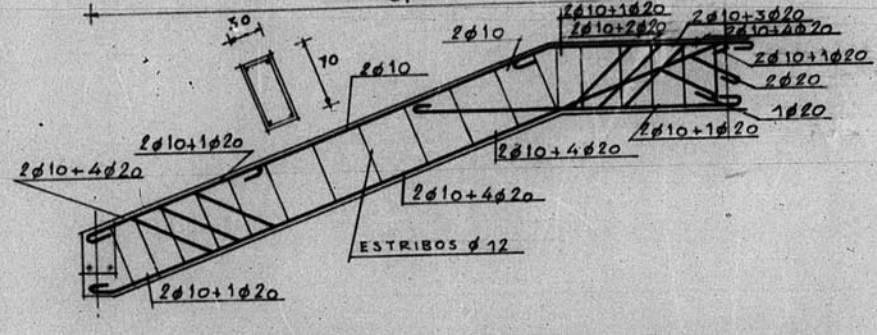


VIGAS N-12, M-11, L-10 y K-9
TIPO ③ ② 30x70

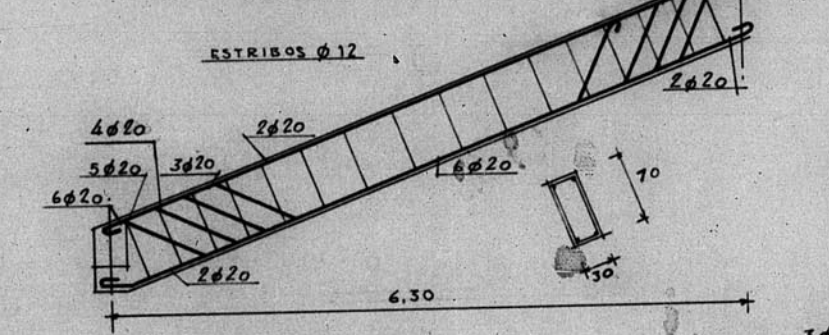

VIGA P-19
TIPO ④ 35x75

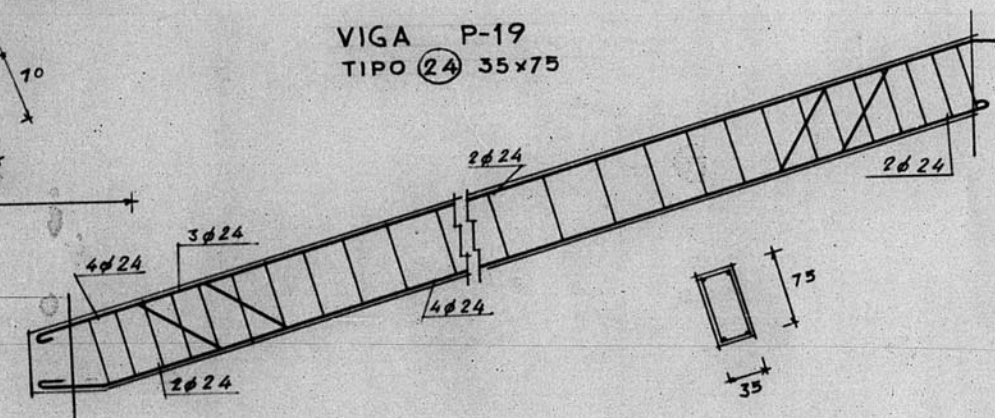


VIGA 6-G
TIPO ⑥ 30x60

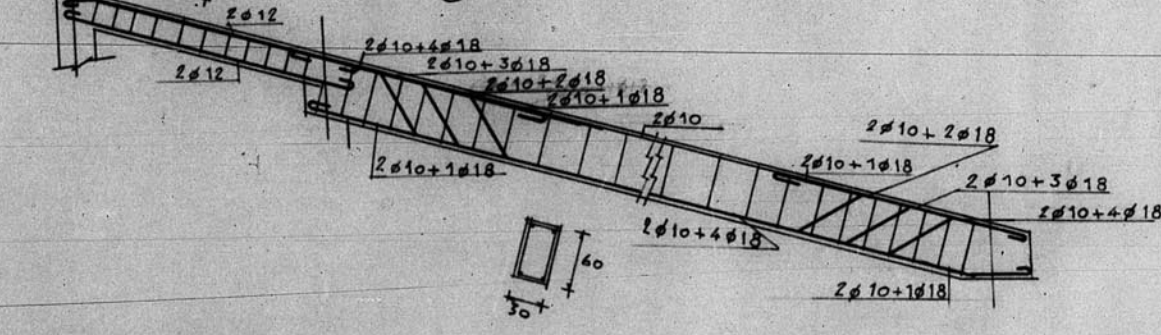


AUDIENCIA
(ANTIGUA, AHORA NUEVAS JERATURAS)

ARCHIVO DE LA COMARCA DE
BANDERA 10 359


CUBIERTA

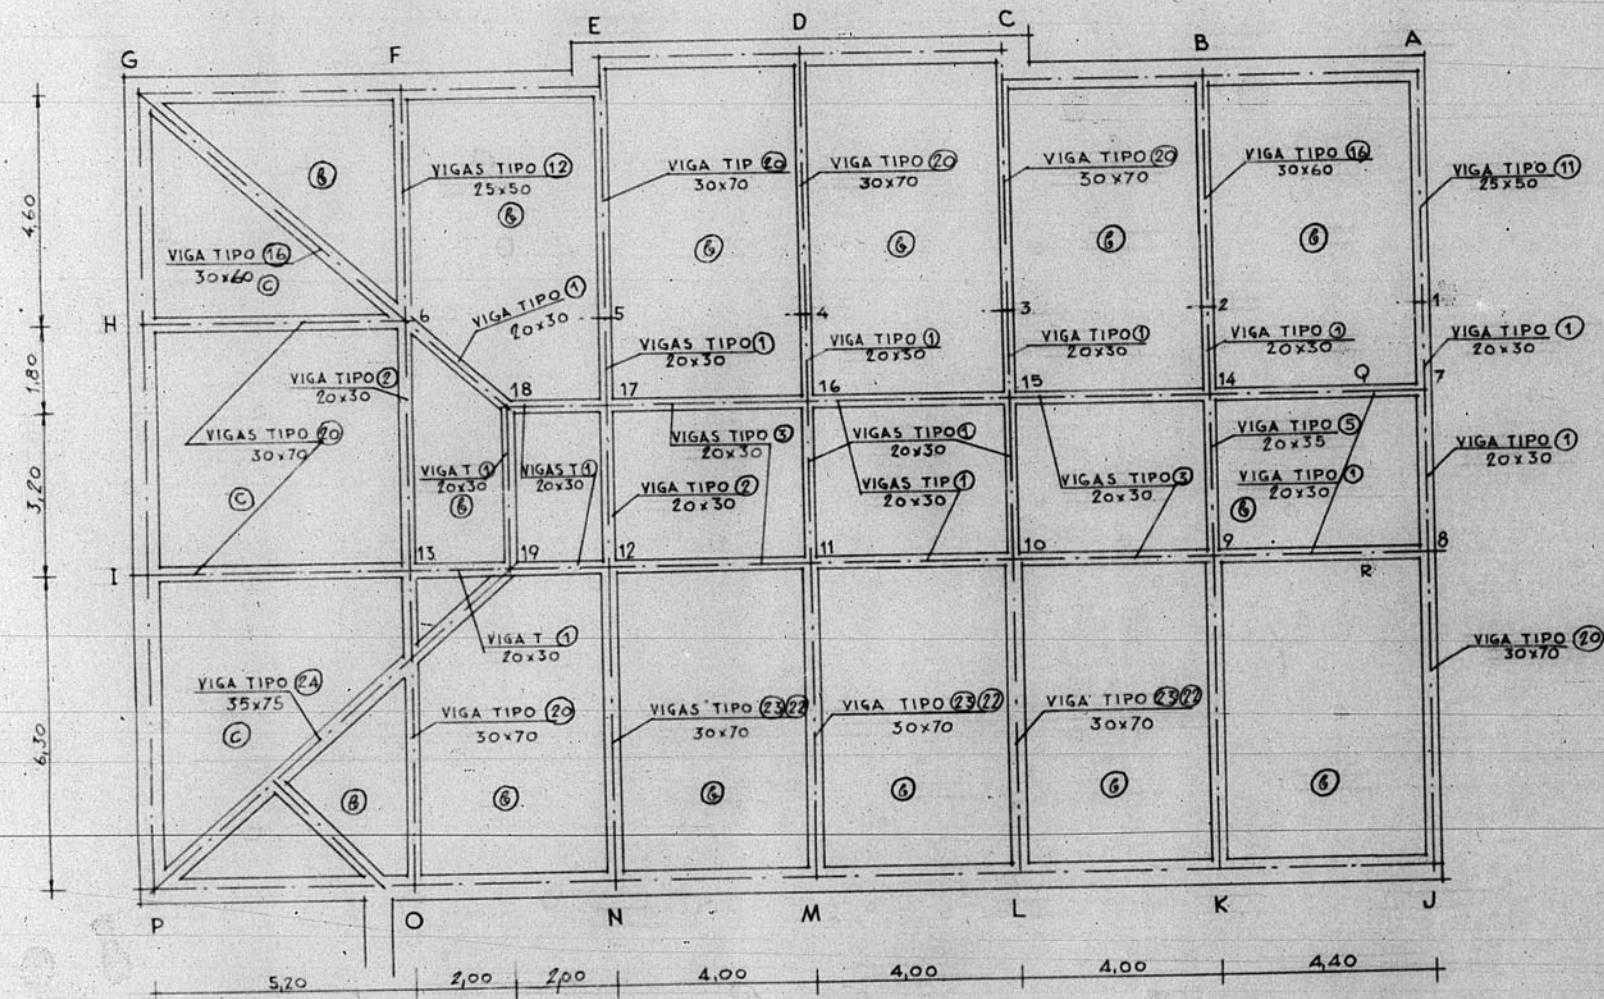


VIGAS 18-17 y 19-12
TIPO ① 20x30

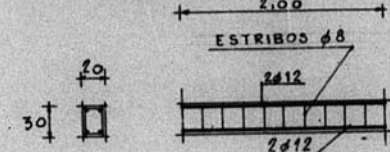

VIGAS 16-15 y 11-10
TIPO ① 20x30

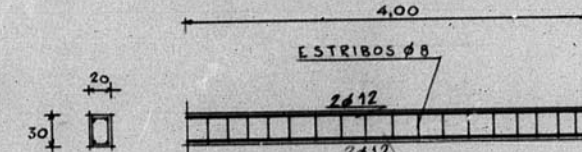


VIGAS 5-17, 4-16, 3-15, 2-14 y 1-7
TIPO ① 20x30 18.00

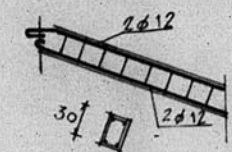


NOTA:
SIRVE ESTA ORGANIZACION
PARA LA VIGA 13-12 TIPO ①


VIGAS 18-19, 16-11, 15-10 y 7-8
TIPO ① 20x30

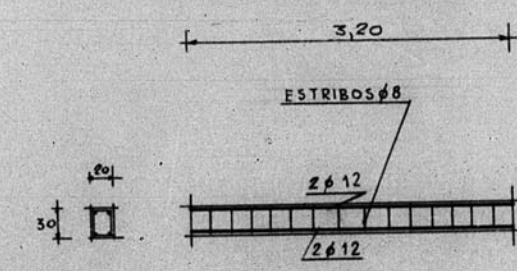


VIGAS 17-16, 12-11, 15-14 y 10-9
TIPO ③ 20x30

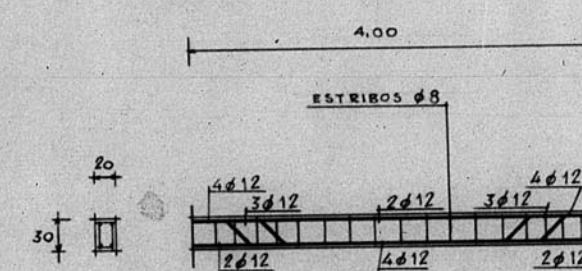


VIGA 17-12
TIPO ② 20x30

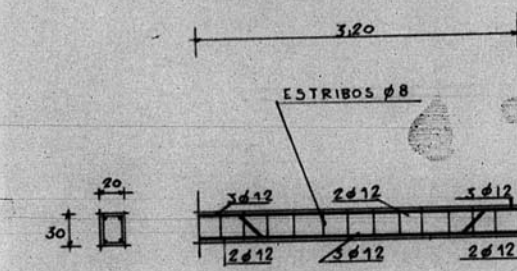


VIGAS 14-7 y 9-8
TIPO ① 20x30

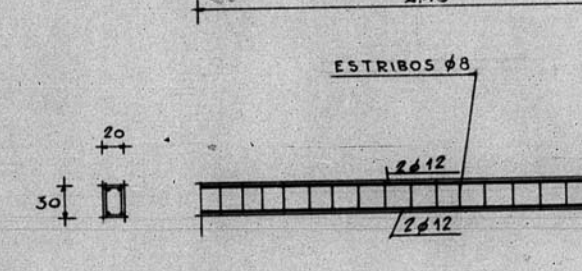


VIGA 14-9
TIPO ⑤ 20x35

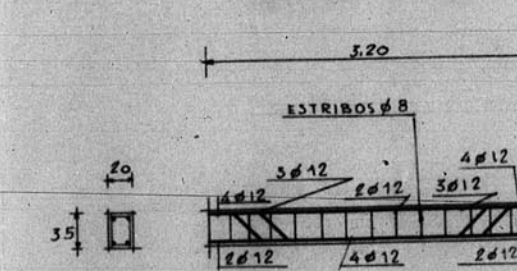


VIGA 6-13
TIPO ② 20x30

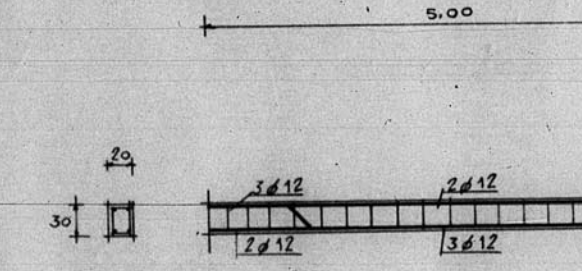


VIGA A-1
TIPO ① 25x50

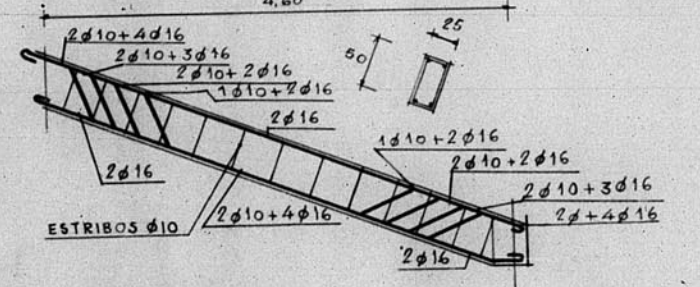

VIGA F-6
TIPO ② 25x50

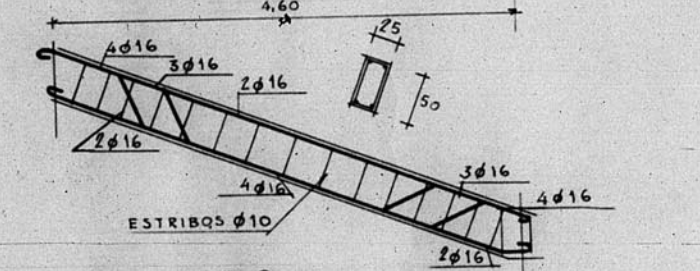

VIGA B-2
TIPO ② 30x60

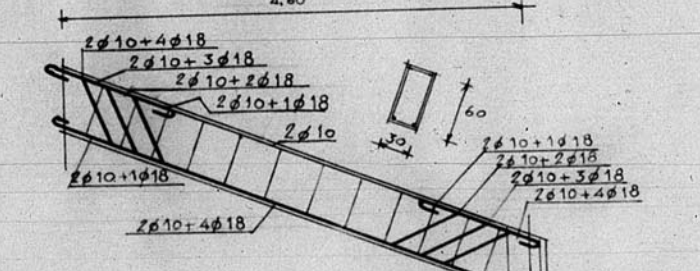

ESCALA 1/1
0 10 20 cm