


SAN VICENTE DE LABUERDA

-  Panes originals
-  Campanas
-  Reformas posteriores
-  Vauos originals tabicauis mais tardi

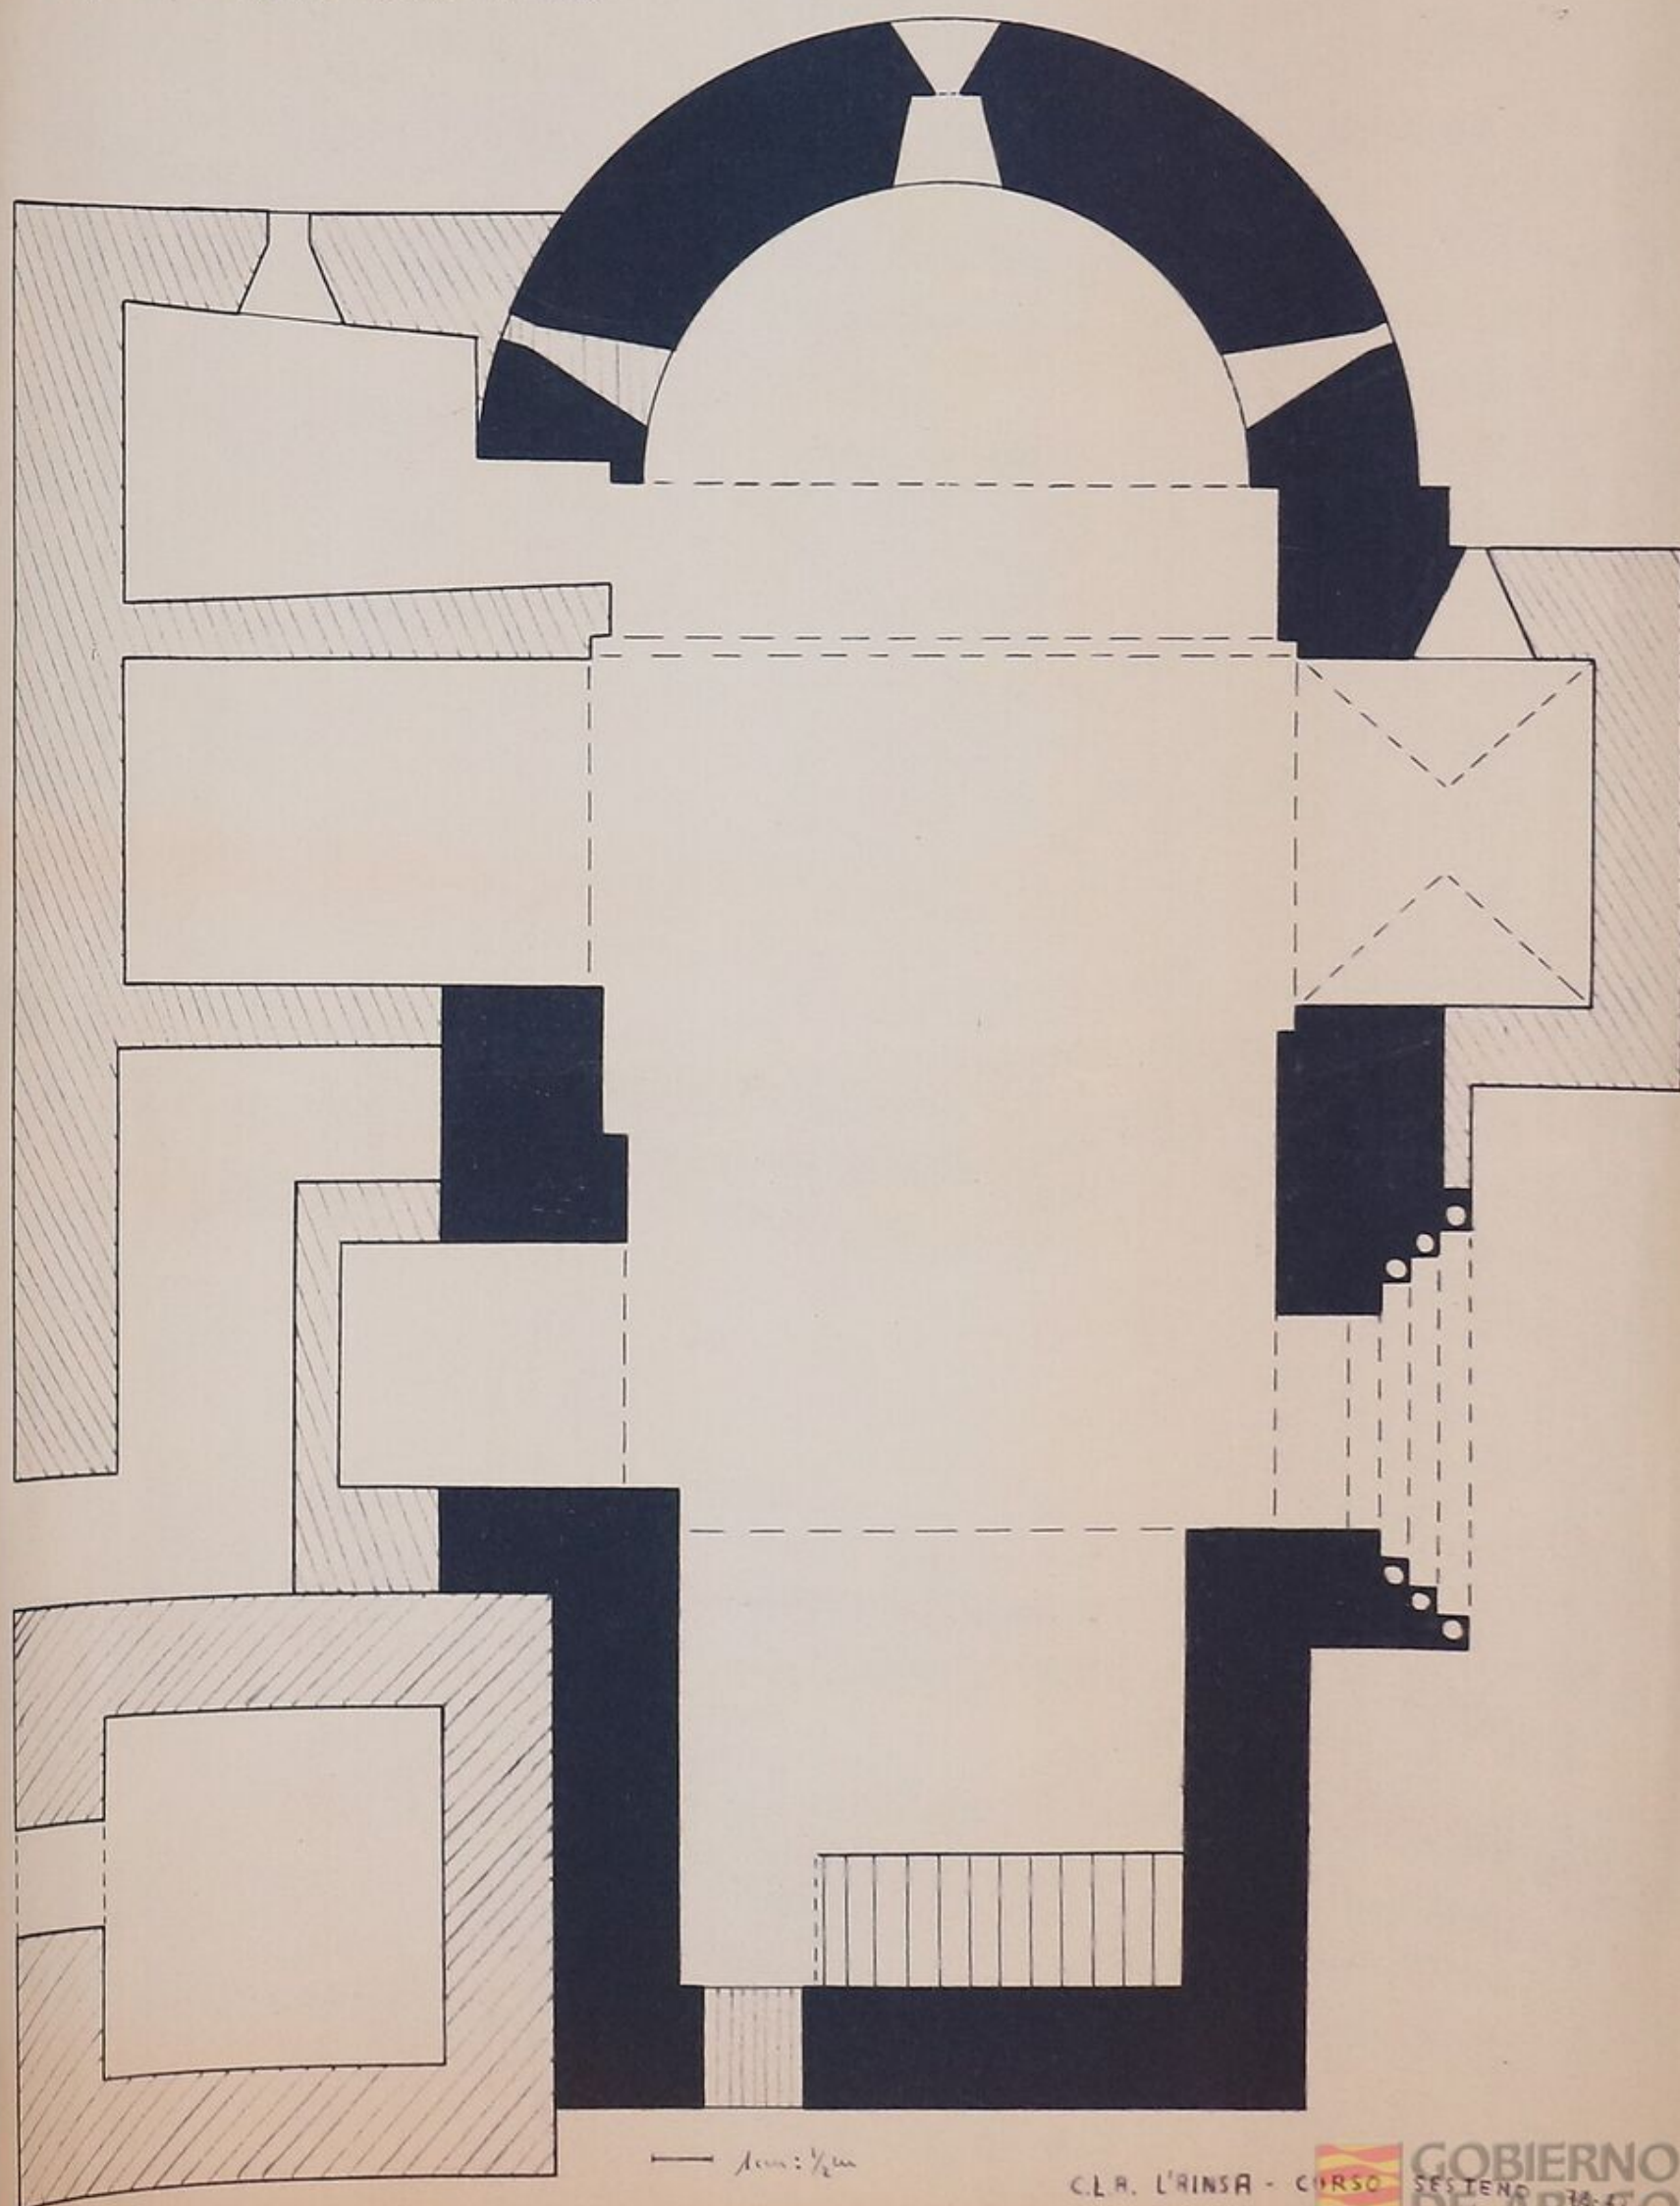

1 cm = 1/4 m

C.L.A. L'AINSA - CORSO



GOBIERNO DE ARAGON
SESTENO 76-77

