


Arcoes claustro.
Acana equivale a una faja arco.

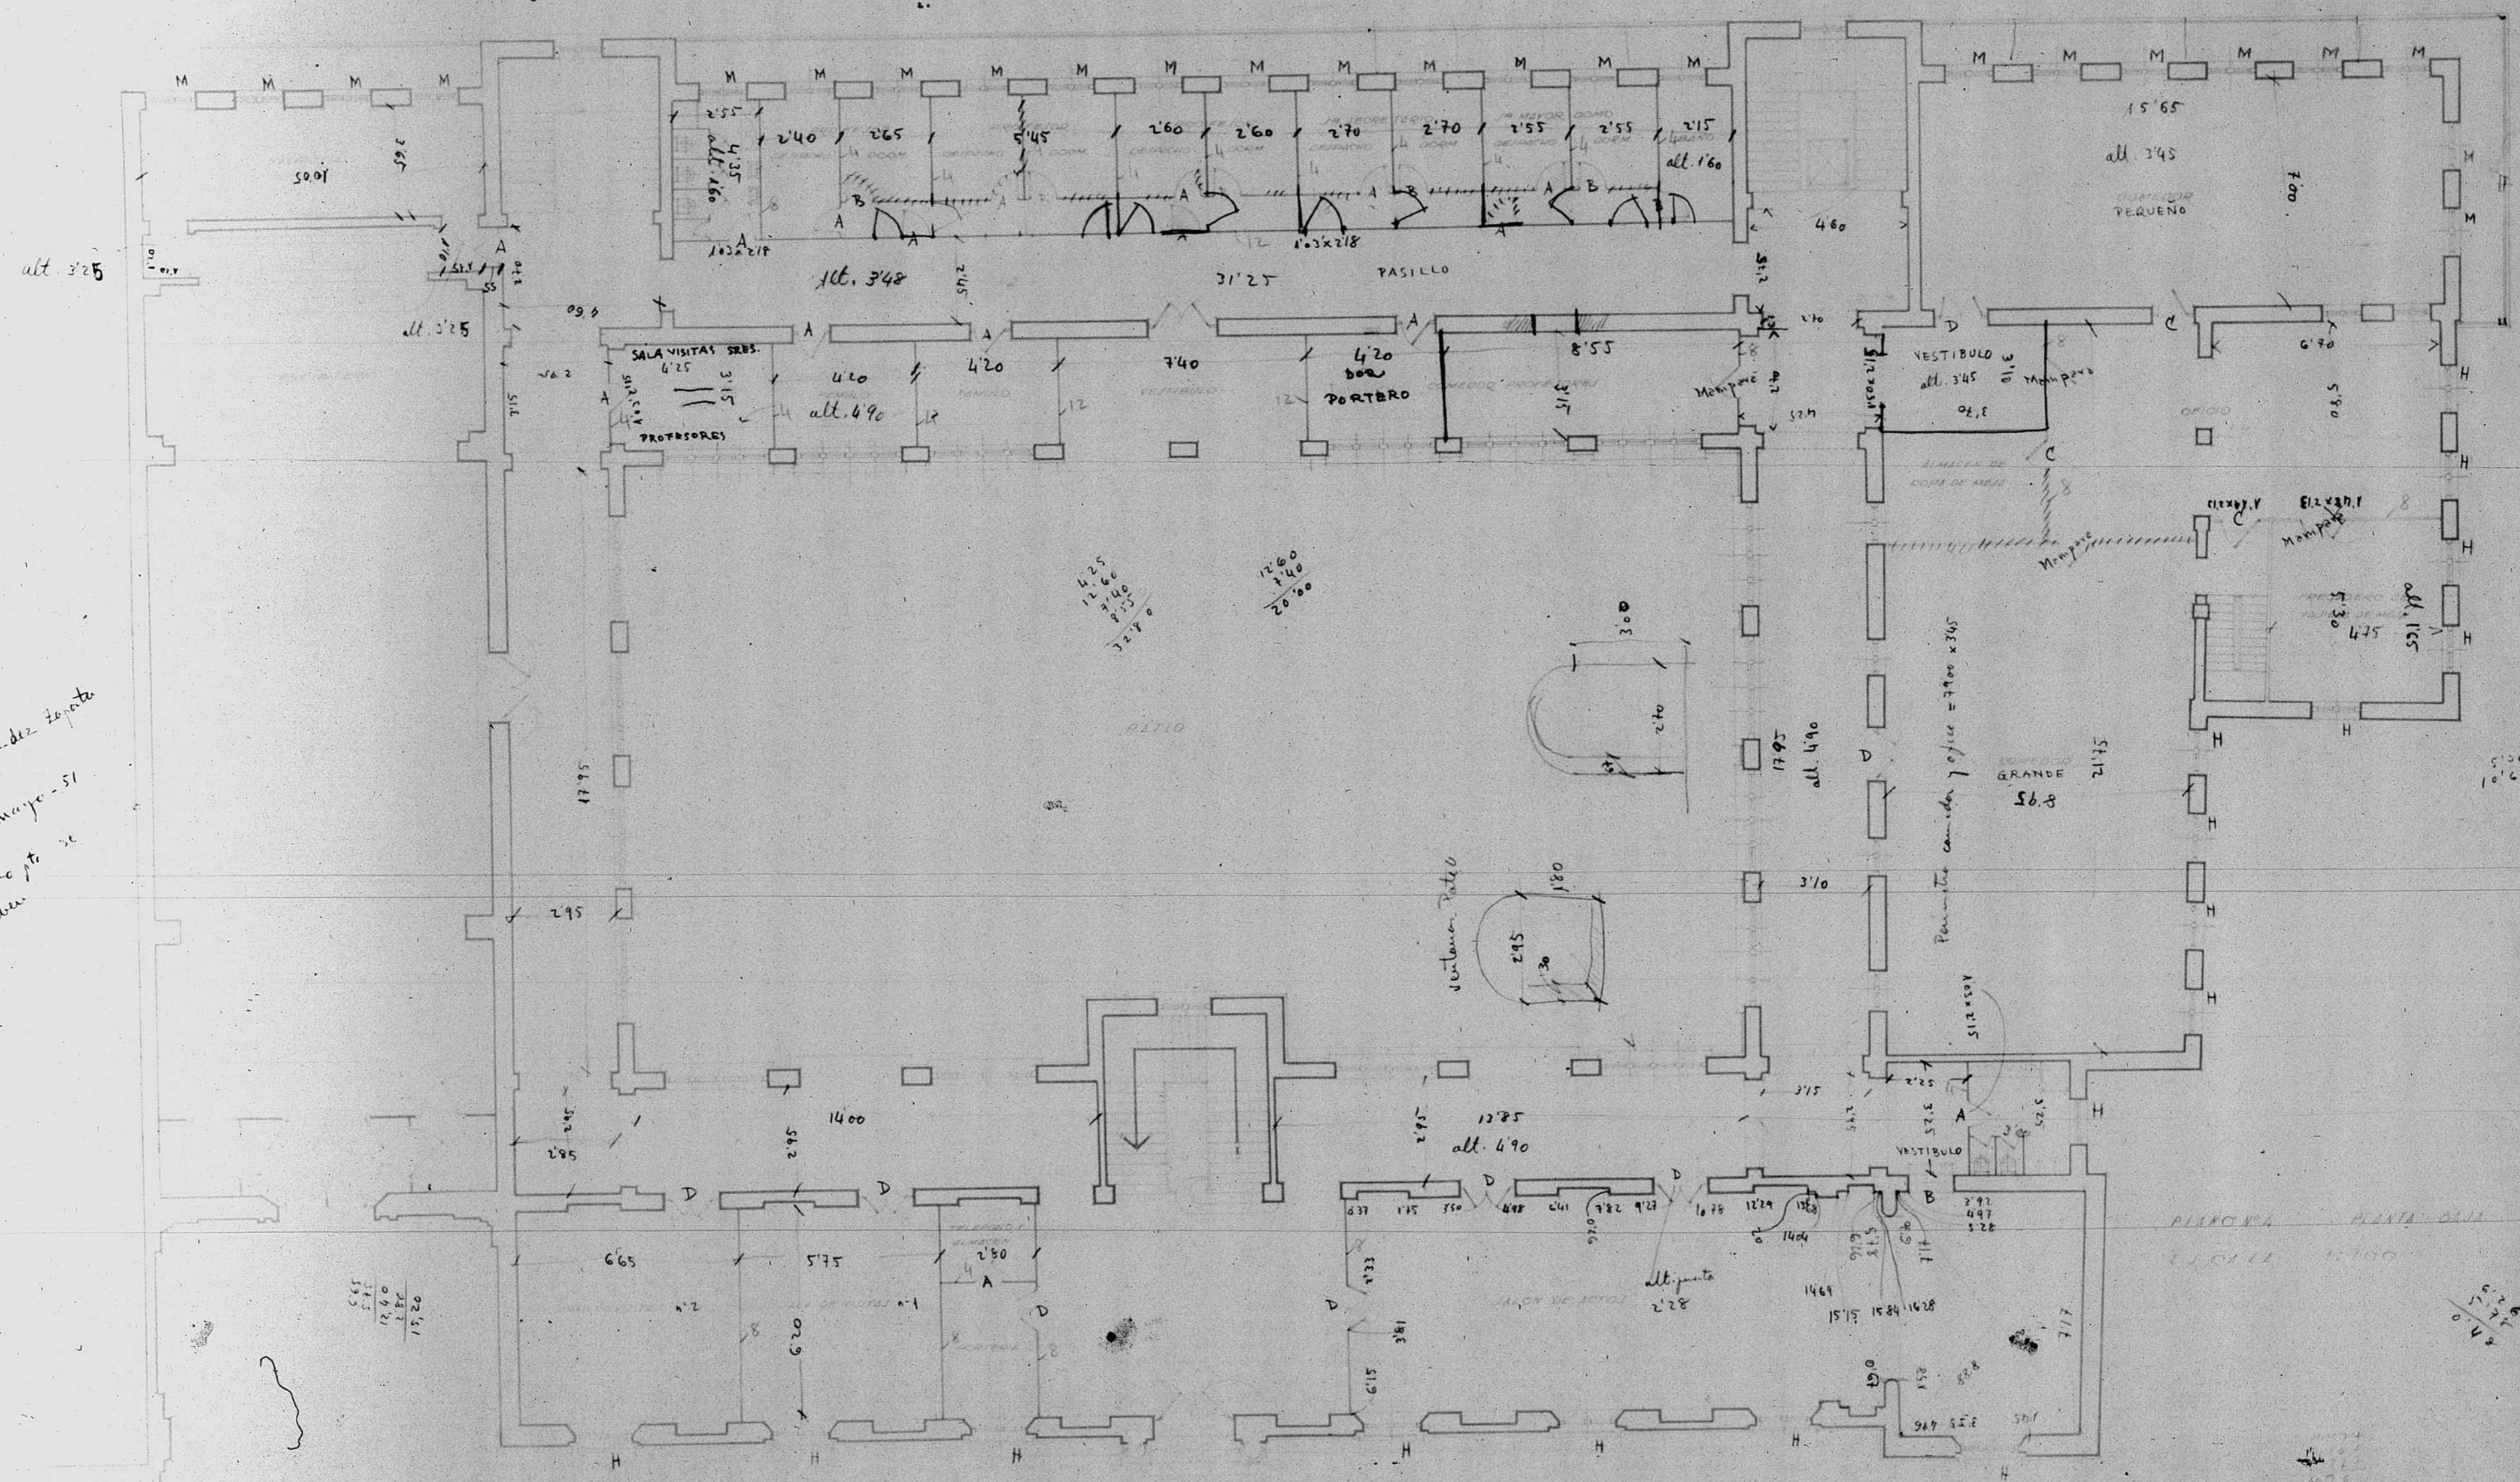

Hernandez Zapatero
Folio 115
19-Abril-51
1200 m. se
le delen

1.65
1.65
4.75
9.50
11.15
20.10

5.55
17.60
2.80
15.80

